

Fig. 1

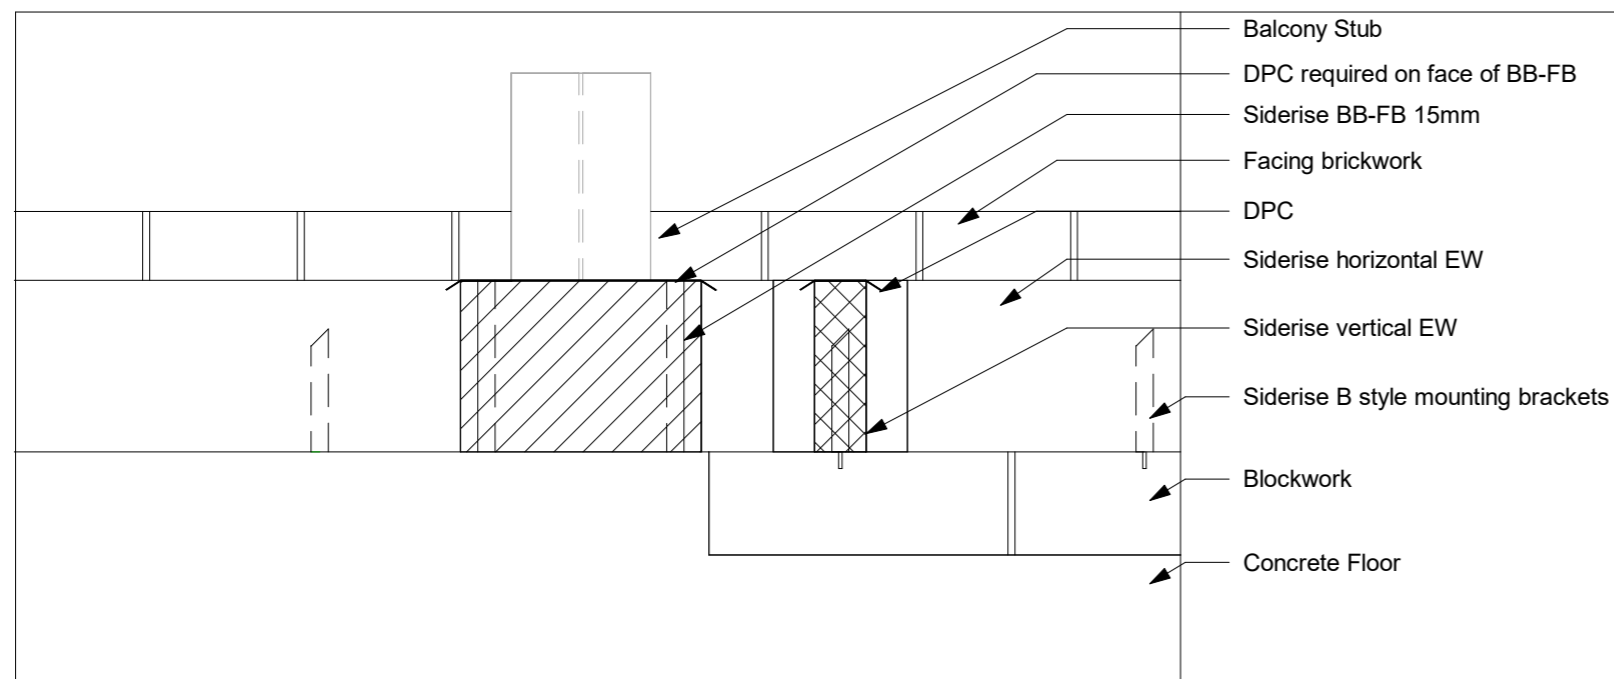
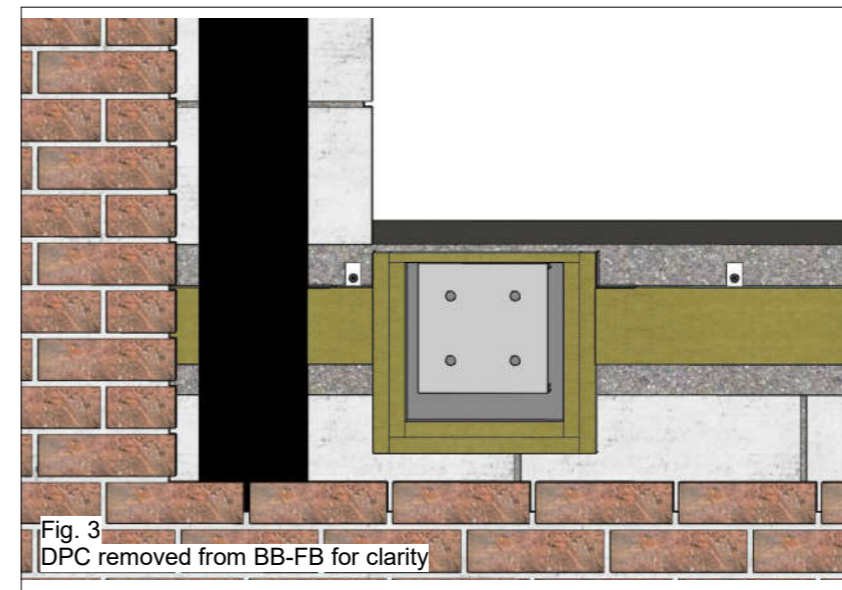
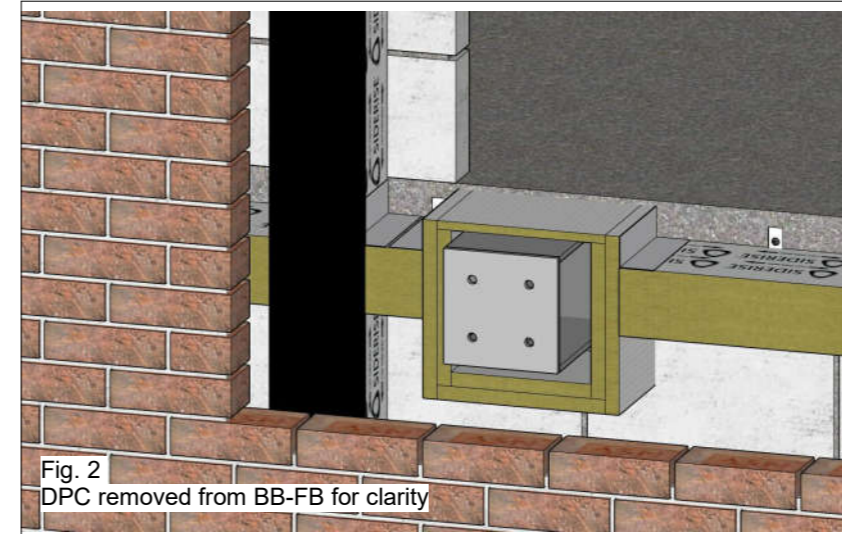


Fig. 4

Figure list

Number	Description	Scale
1	Elevation cutaway	1:5
2	Cut away Isometric	NTS
3	Elevation	NTS
4	Horizontal Section	1:10

Revision Table

Rev	Description	Date
A	First Issue	25/05/2021
B	Logo Update	06/12/2023



EW + BB-FB

SIDERISE STANDARD DETAIL

SSD 1960

DATE	DRWN	CHKD	REV.
06/12/23	CM	BC	B