

Fig. 1



Fig. 2

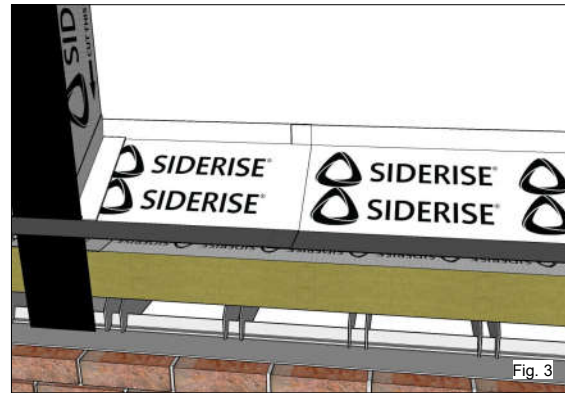


Fig. 3

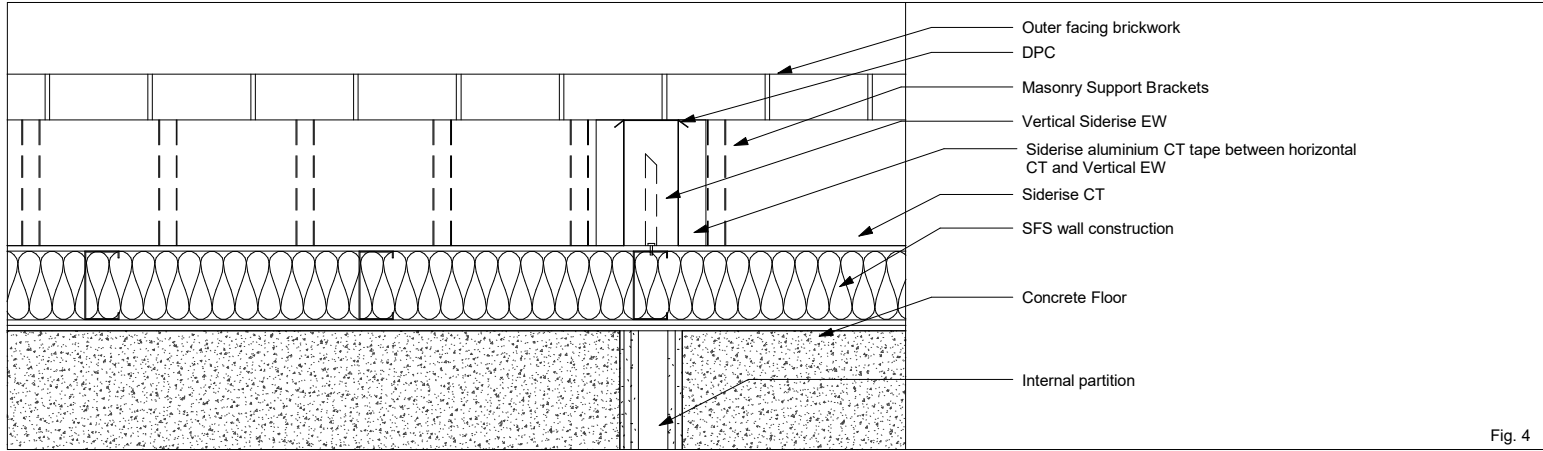


Fig. 4

Figure list		
Number	Description	Scale
1	Vertical Section	1:10
2	Elevation	NTS
3	Cut away Isometric	NTS
4	Horizontal Section	1:10

Revision Table		
Rev	Description	Date
B	Fixing to sheathing not required	16/12/21
C	Logo Update	06/12/23



EW Vertical and Horizontal
w fixed CT and MSA

SIDERISE STANDARD DETAIL

SSD 1964			
DATE	DRWN	CHKD	REV.
06/12/2023	CM	BC	C