

Fig. 1

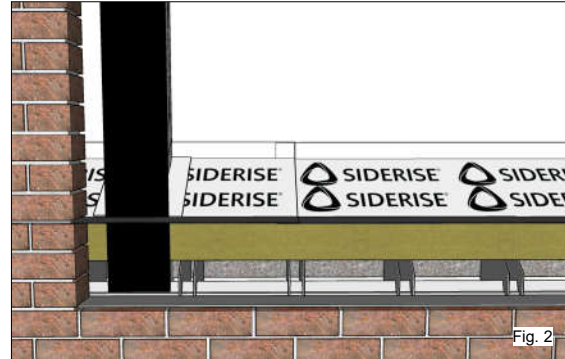


Fig. 2

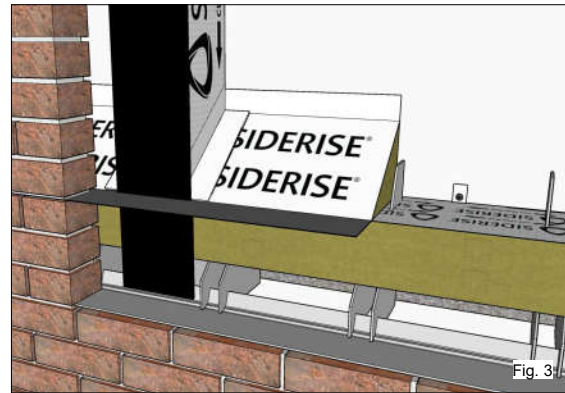


Fig. 3

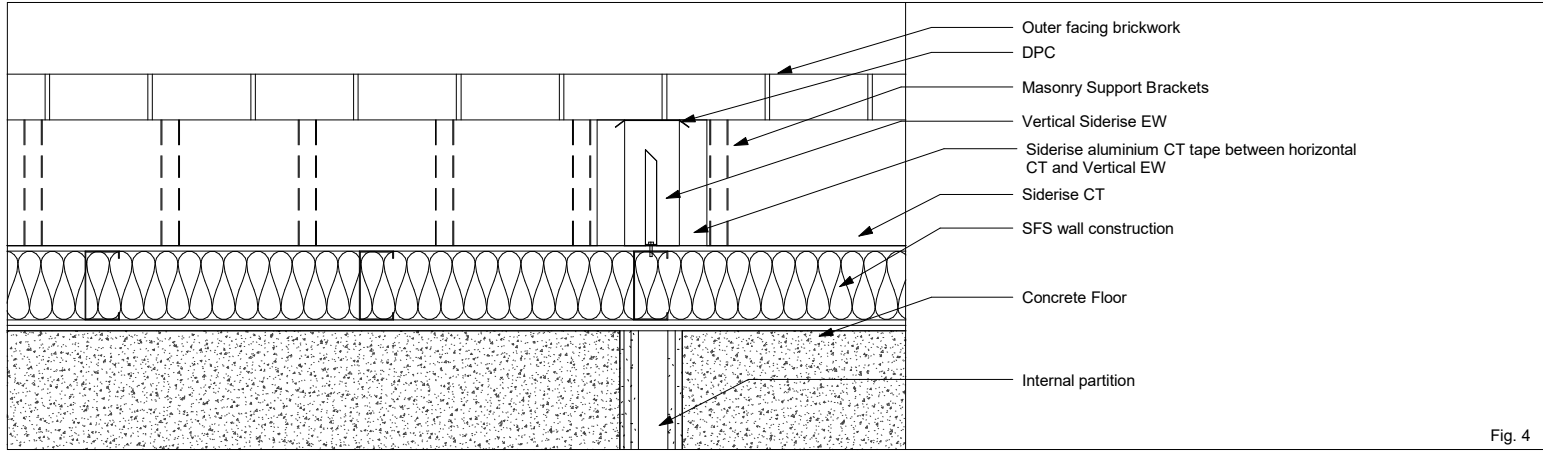


Fig. 4

Figure list		
Number	Description	Scale
1	Vertical Section	1:10
2	Elevation	NTS
3	Cut away Isometric	NTS
4	Horizontal Section	1:10

Revision Table		
Rev	Description	Date
B	Name Change	24/01/2022
C	Logo Update	06/12/2023



EW Vertical and Horizontal w CT and MSA  
 SIDERISE STANDARD DETAIL

SSD 1963			
DATE	DRWN	CHKD	REV.
06/12/23	CM	BC	C