

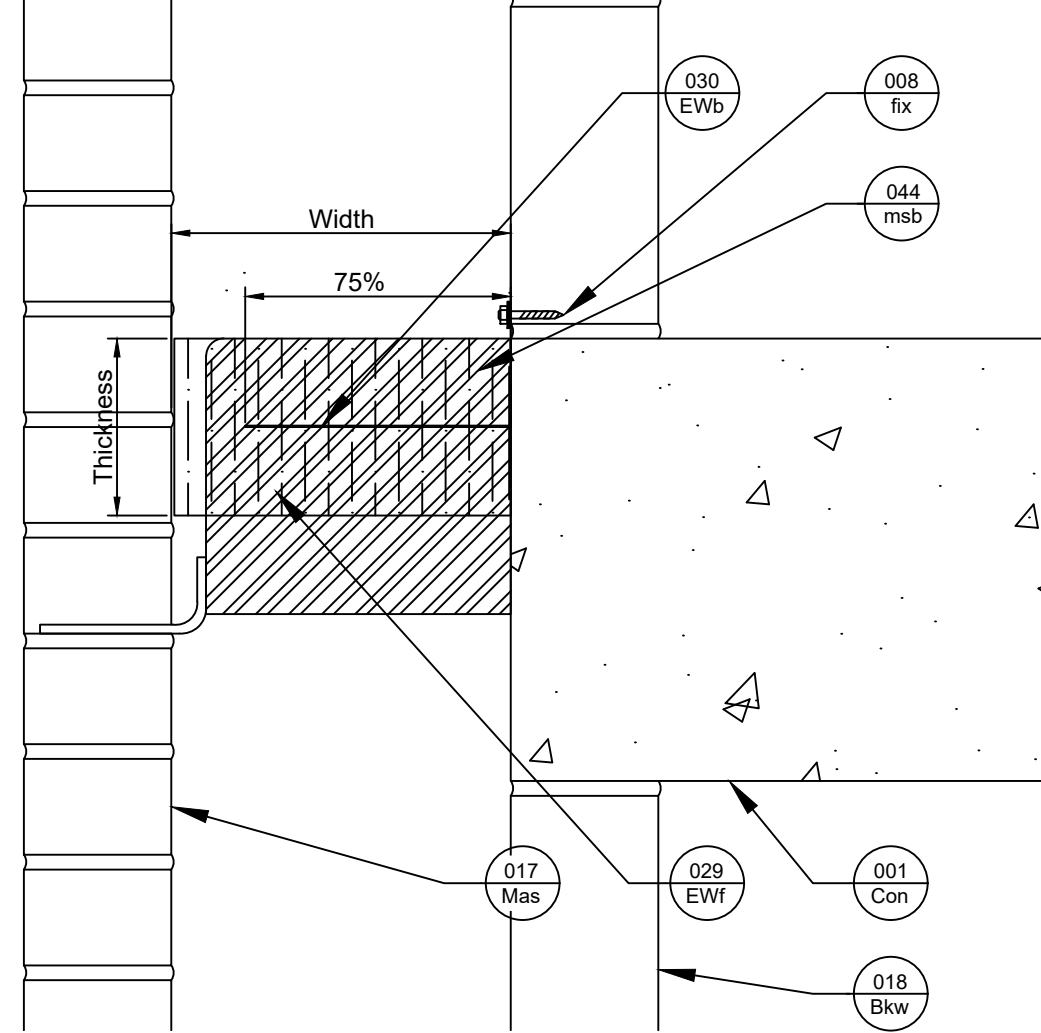


Side View

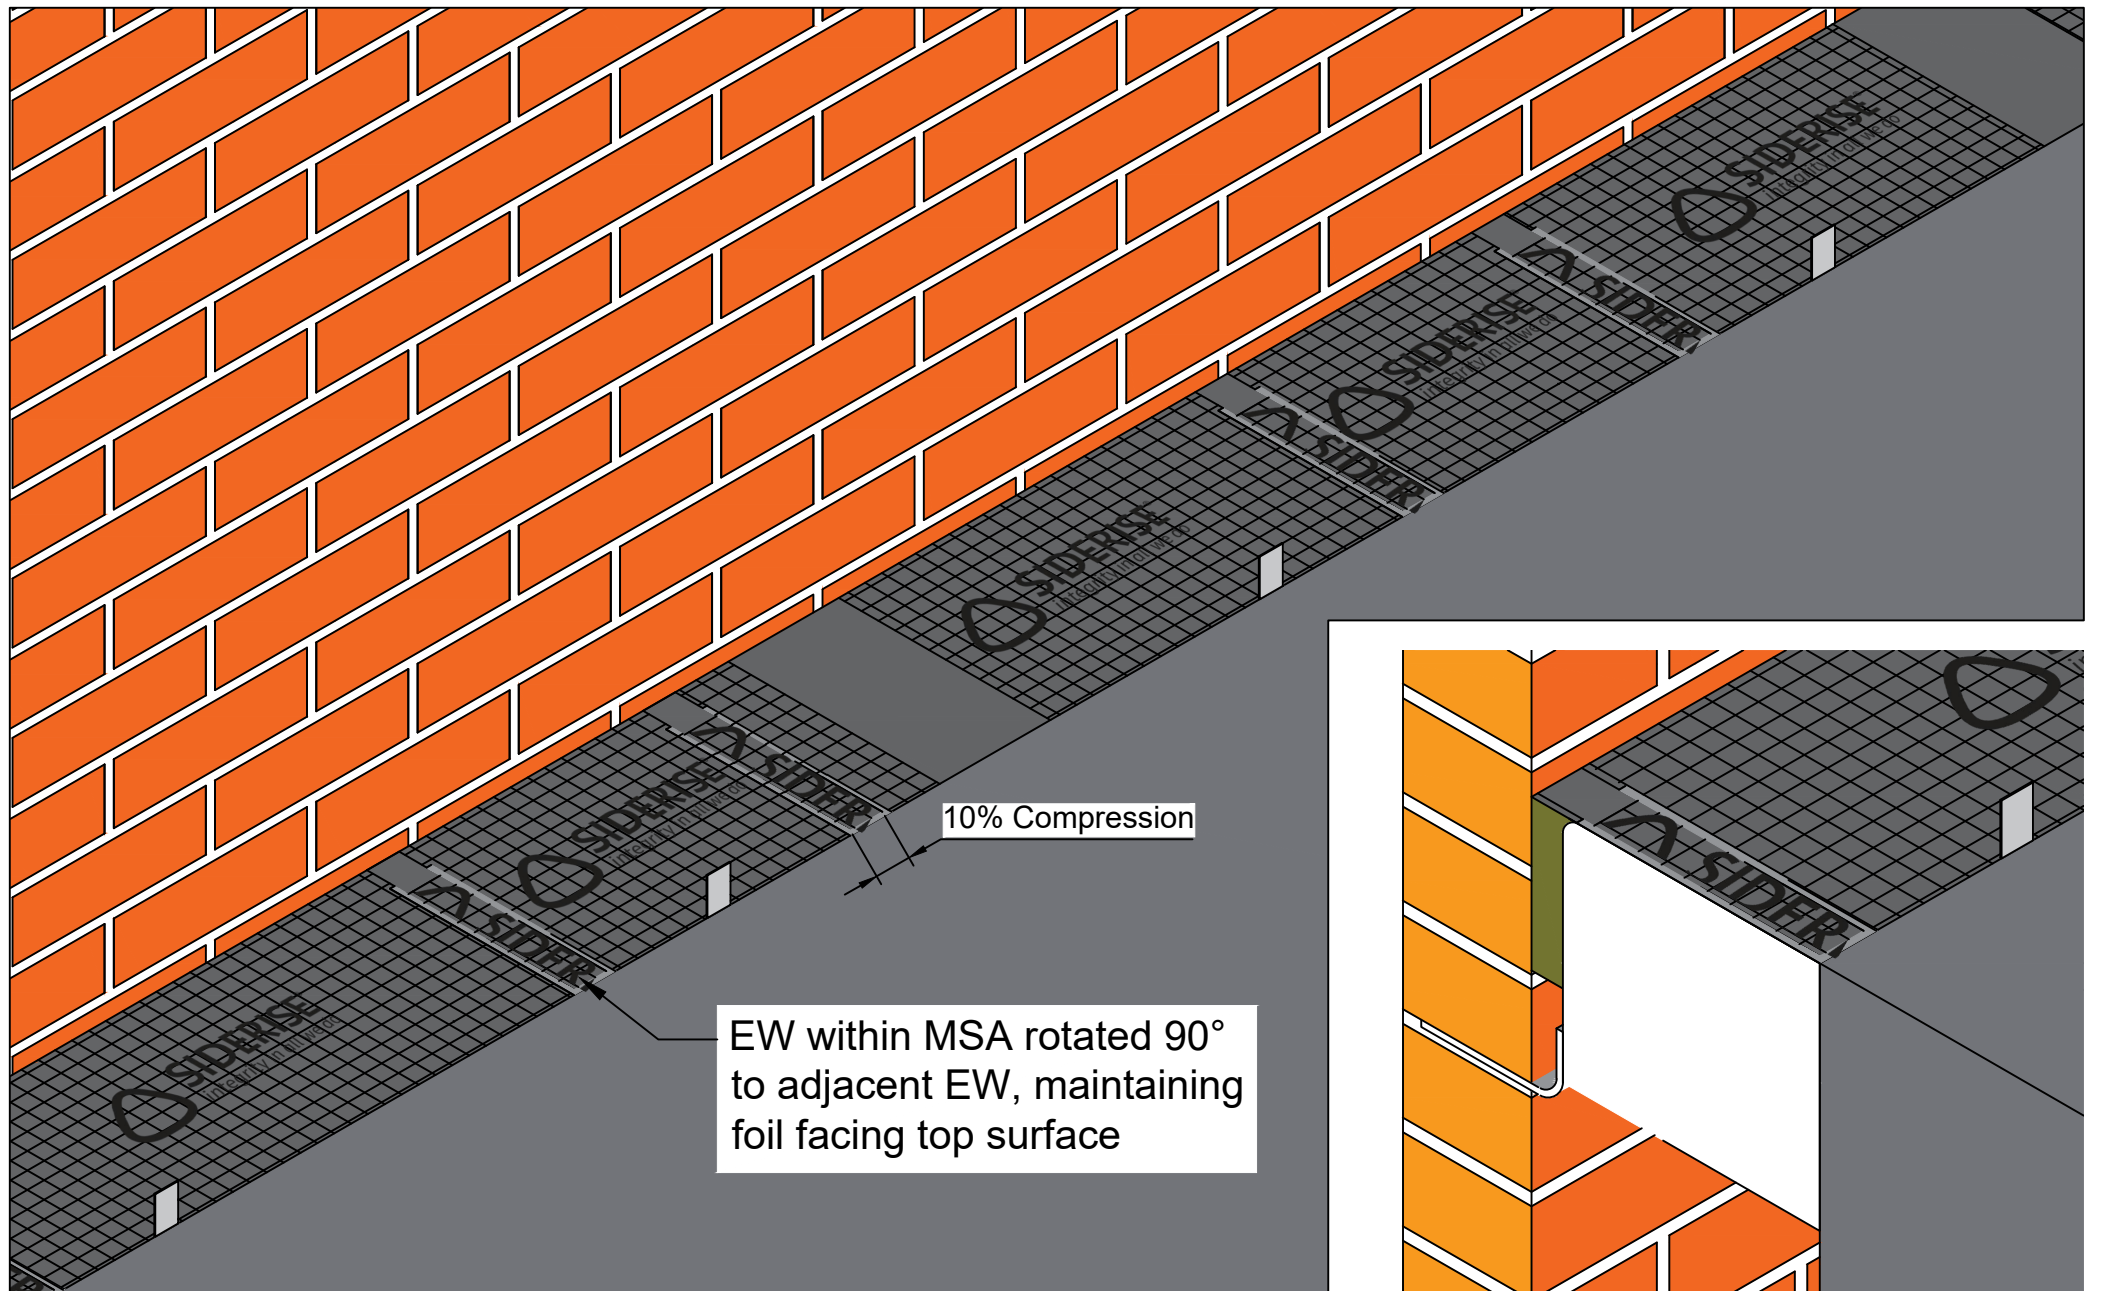

Plan View

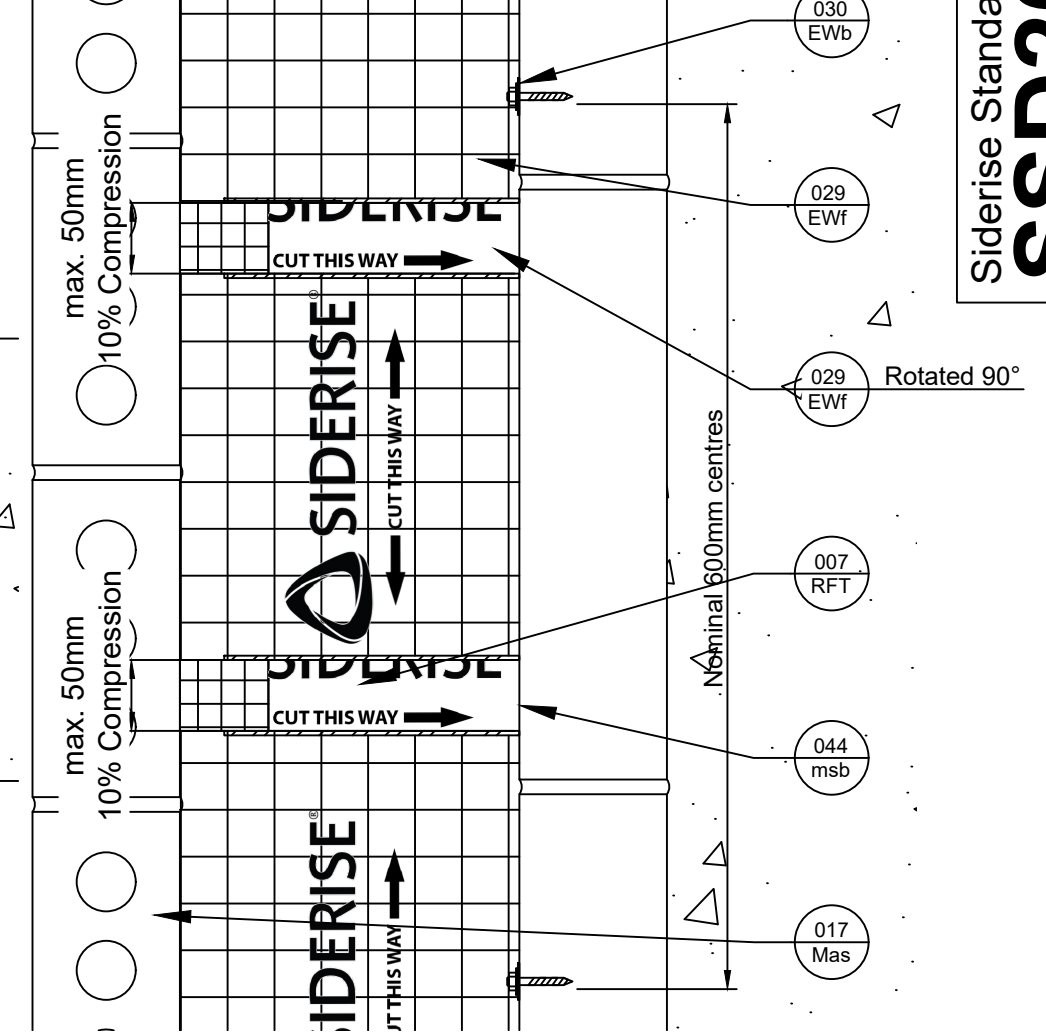

Revisions			
Rev.	Date	By	Description
A	27-02-24	BC	First Issue
B	25-07-24	BC	New Logo



Title
EW horizontal, masonry support bracket detailing
Siderise Standard Detail

Sheet
1/1

SSD2002
Date released
25/07/2024

Rev.
B