

Fig. 1



Fig. 2



Fig. 3

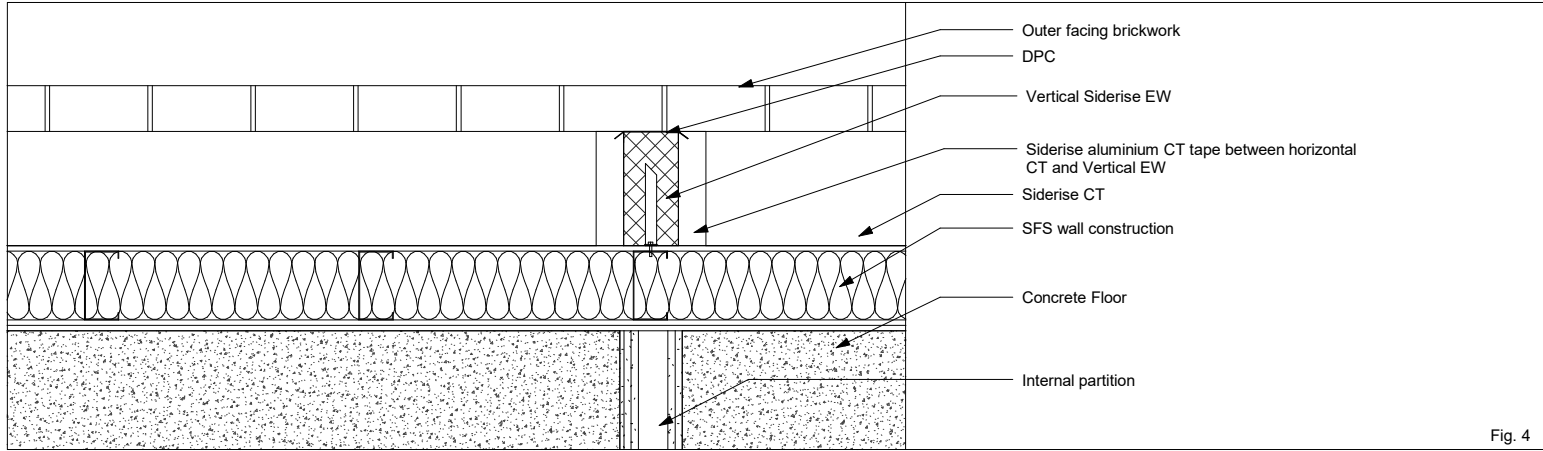


Fig. 4

| Figure list |                    |       |
|-------------|--------------------|-------|
| Number      | Description        | Scale |
| 1           | Vertical Section   | 1:10  |
| 2           | Elevation          | NTS   |
| 3           | Cut away Isometric | NTS   |
| 4           | Horizontal Section | 1:10  |

| Revision Table |             |            |
|----------------|-------------|------------|
| Rev            | Description | Date       |
| B              | Name Change | 24/01/2022 |
| C              | Logo Update | 06/12/2023 |



EWI Horizontal and EW Vertical w CT

SIDERISE STANDARD DETAIL

| SSD 1962 |      |      |      |
|----------|------|------|------|
| DATE     | DRWN | CHKD | REV. |
| 06/12/23 | CM   | BC   | C    |