



Side View

Plan View

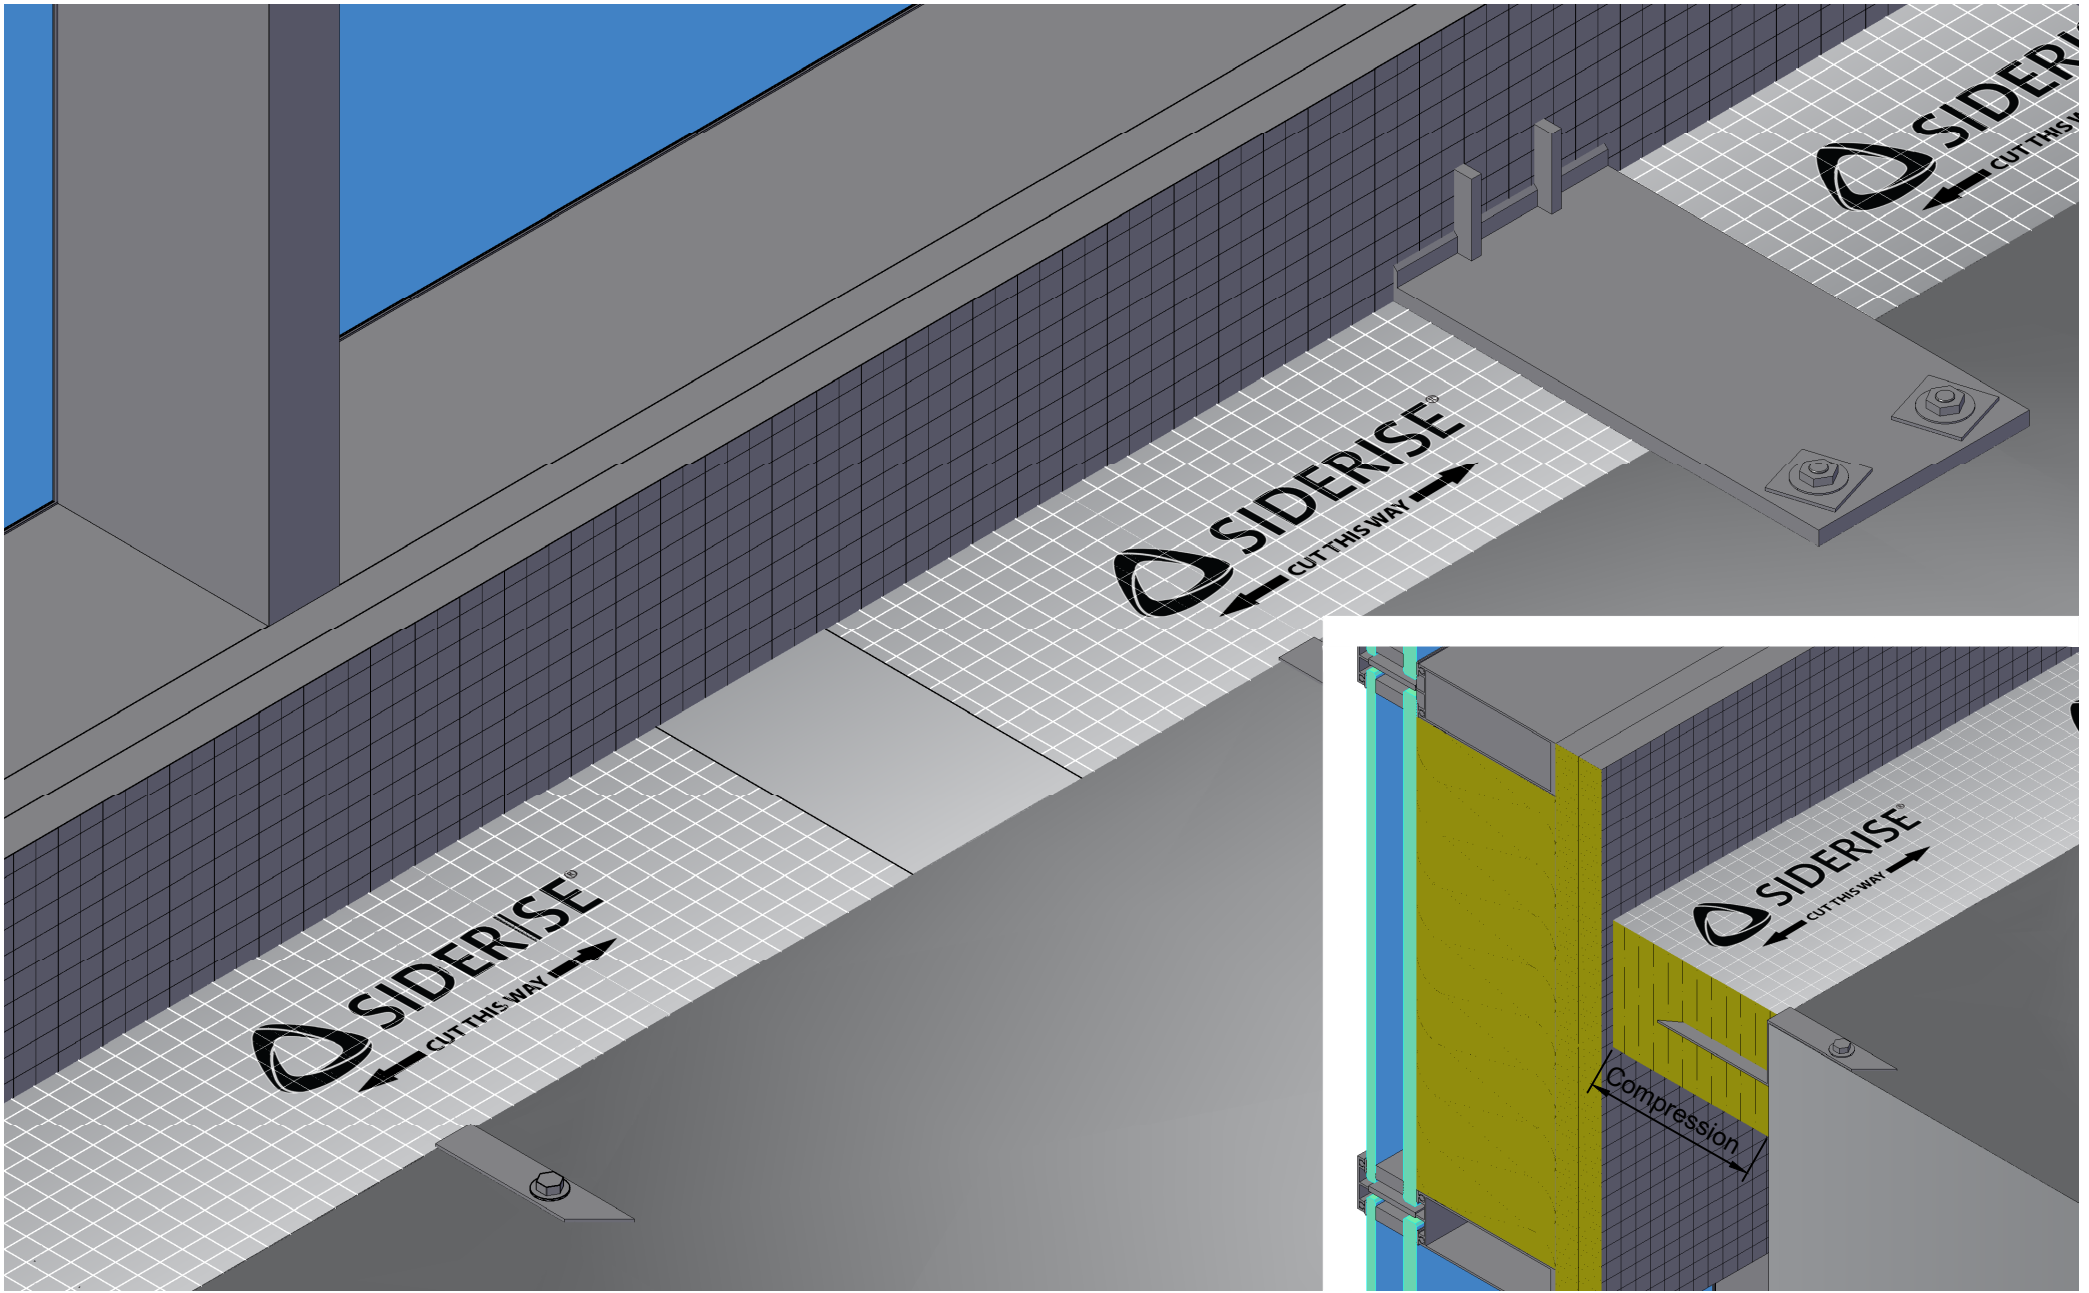

Revisions			
Rev.	Date	By	Description
B	18-01-23	BJC	Note Amend
C	30-11-23	BC	Logo Update

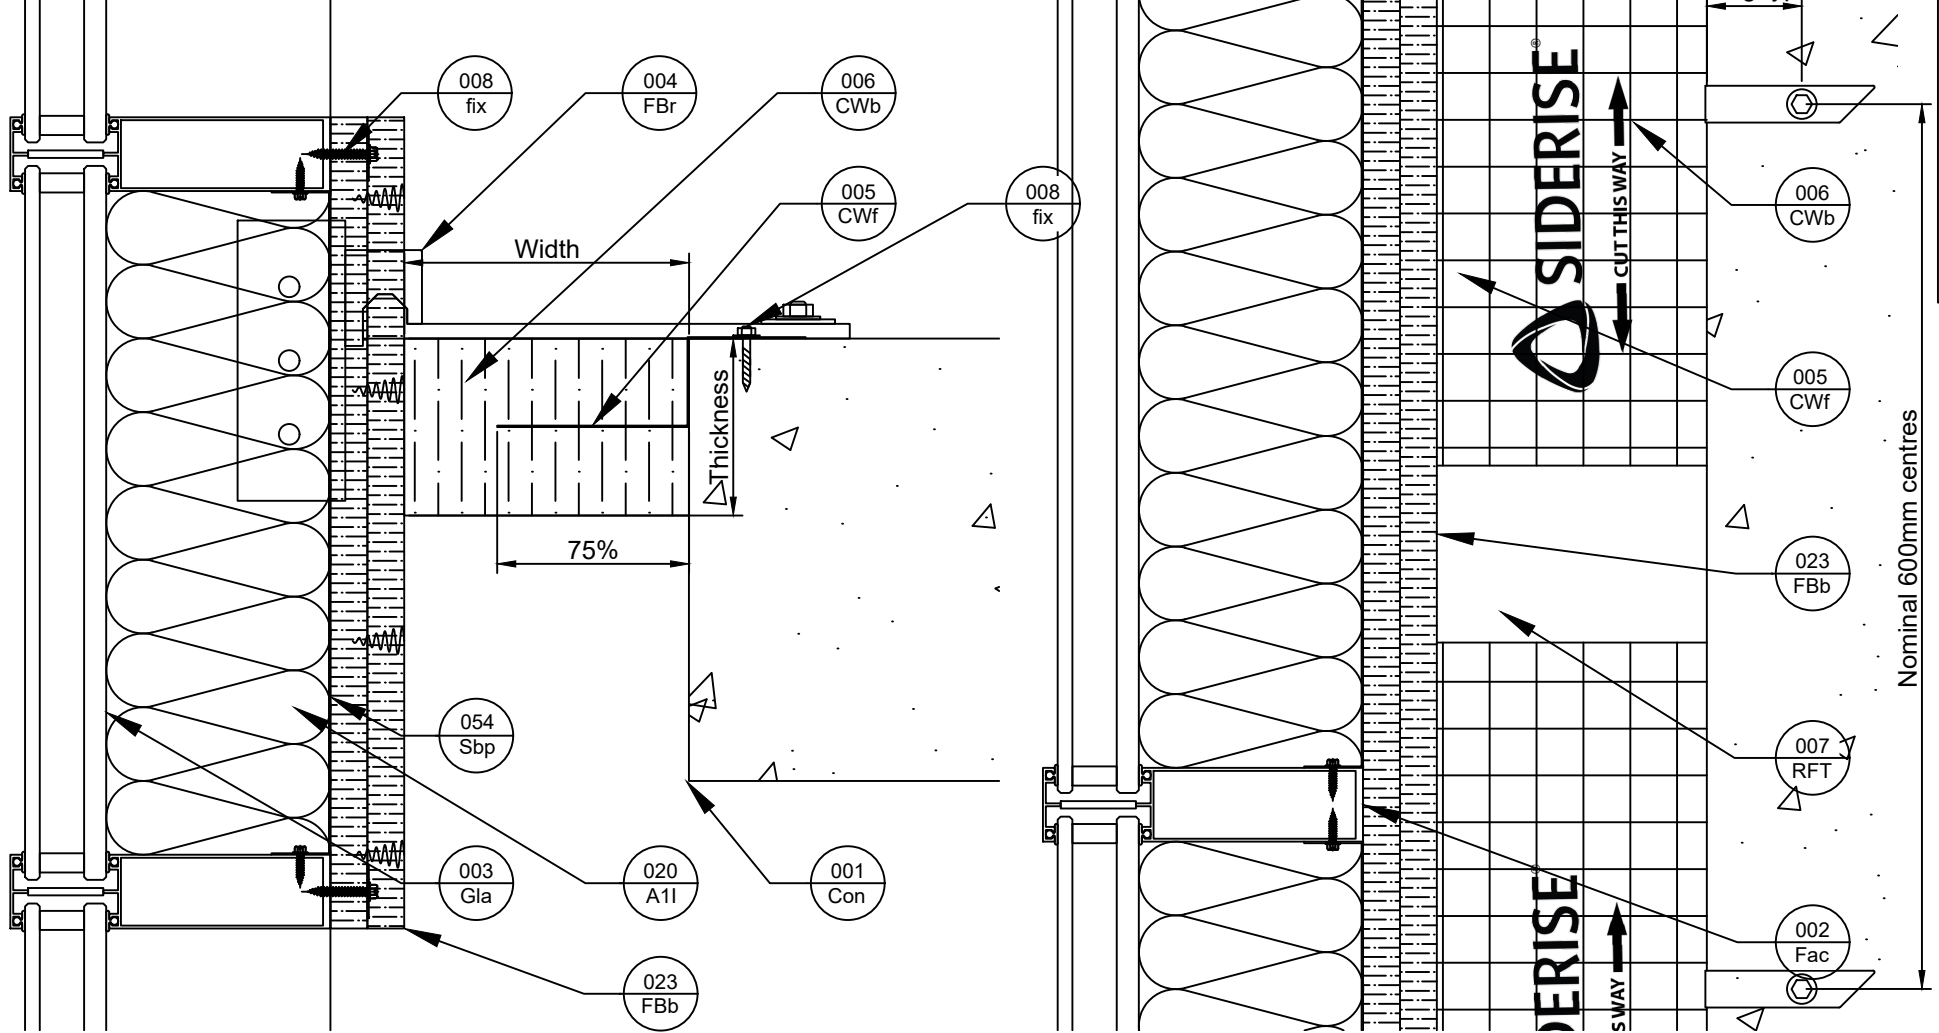

Title
CW-FS top of slab, top of slab facade bracket with CW-FB
Siderise Standard Detail

SSD0121
Rev. **C**
Date released
30/11/2023

Sheet
1/1

