

Fig. 1

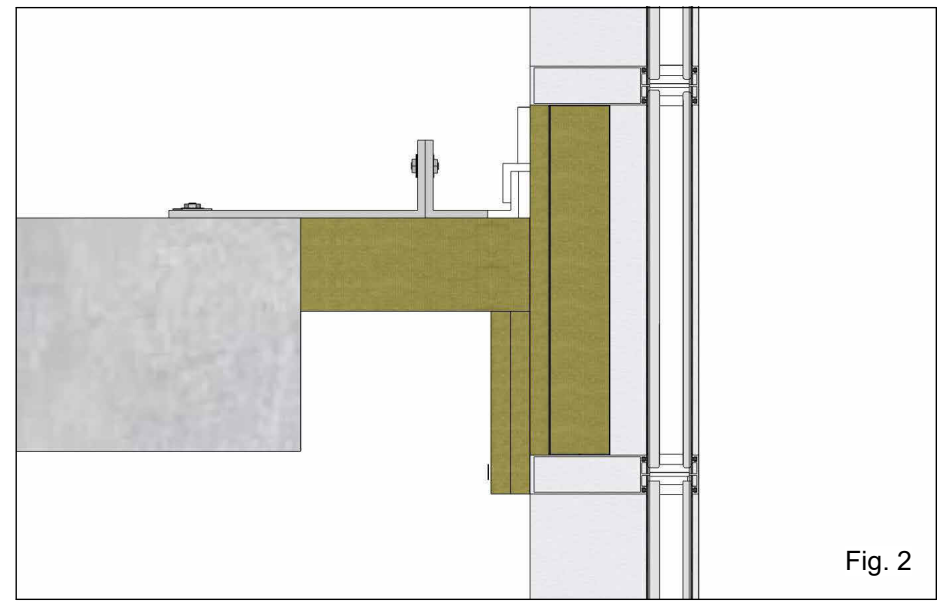


Fig. 2

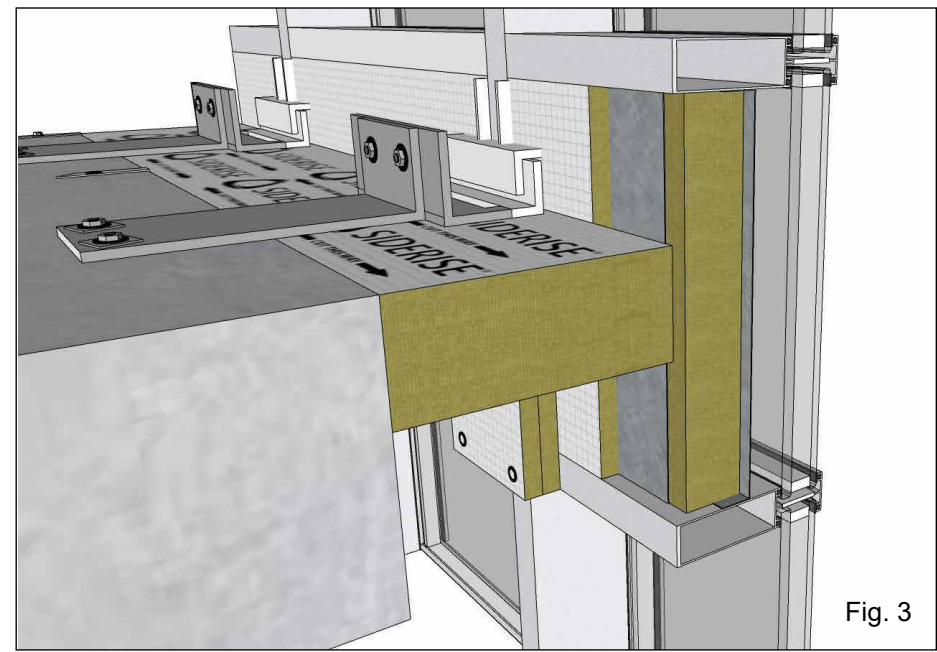


Fig. 3

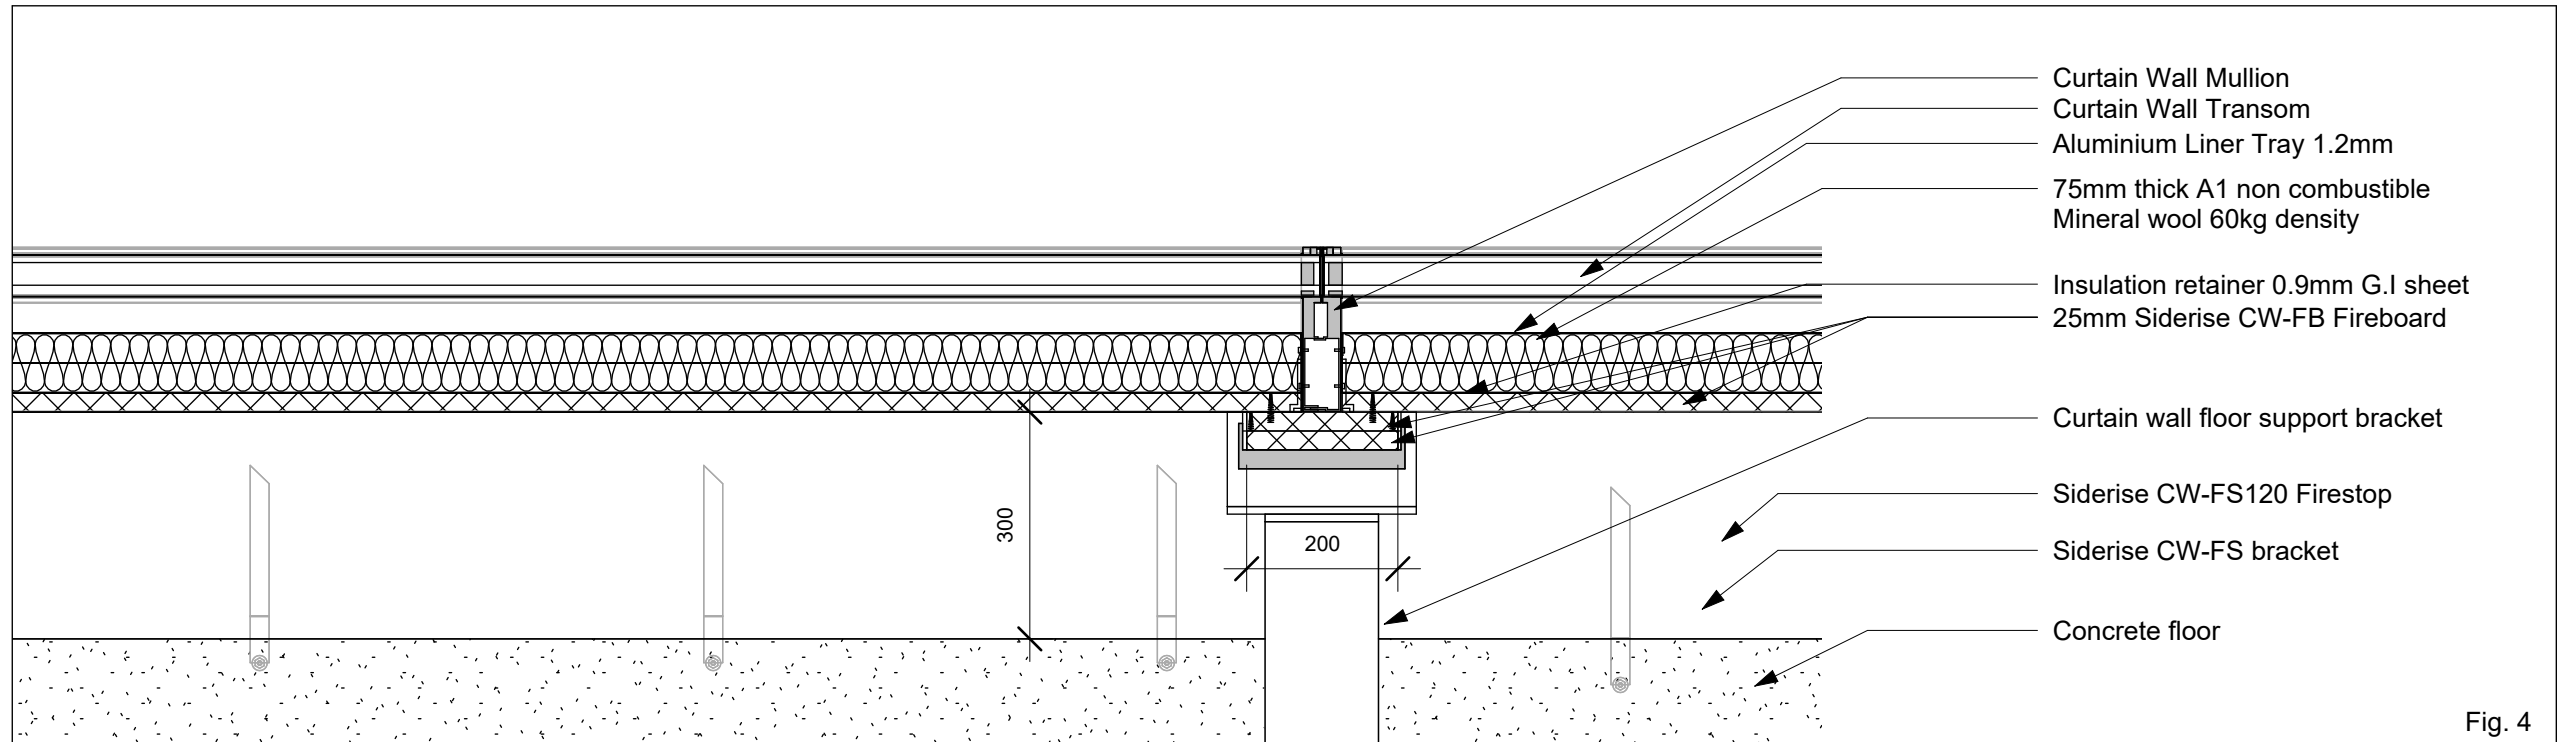


Fig. 4

Figure list		
Number	Description	Scale
1	Vertical Section	1:5
2	Vertical Section	NTS
3	Rear Isometric Cut Away	NTS
4	Horizontal Section	1:10



SIDERISE
integrity in all we do
 Siderise Insulation Limited
 Forge Industrial Estate, Maesteg,
 Bridgend, CF34 0AH

Siderise CW-FS
 Siderise CW-FB Unitised Construction
 Siderise reference - 001869
 ESL.01

SSD1966			
DATE	DRWN	CHKD	REV.
30/11/23	BC	ChM	C