



Side View

Plan View

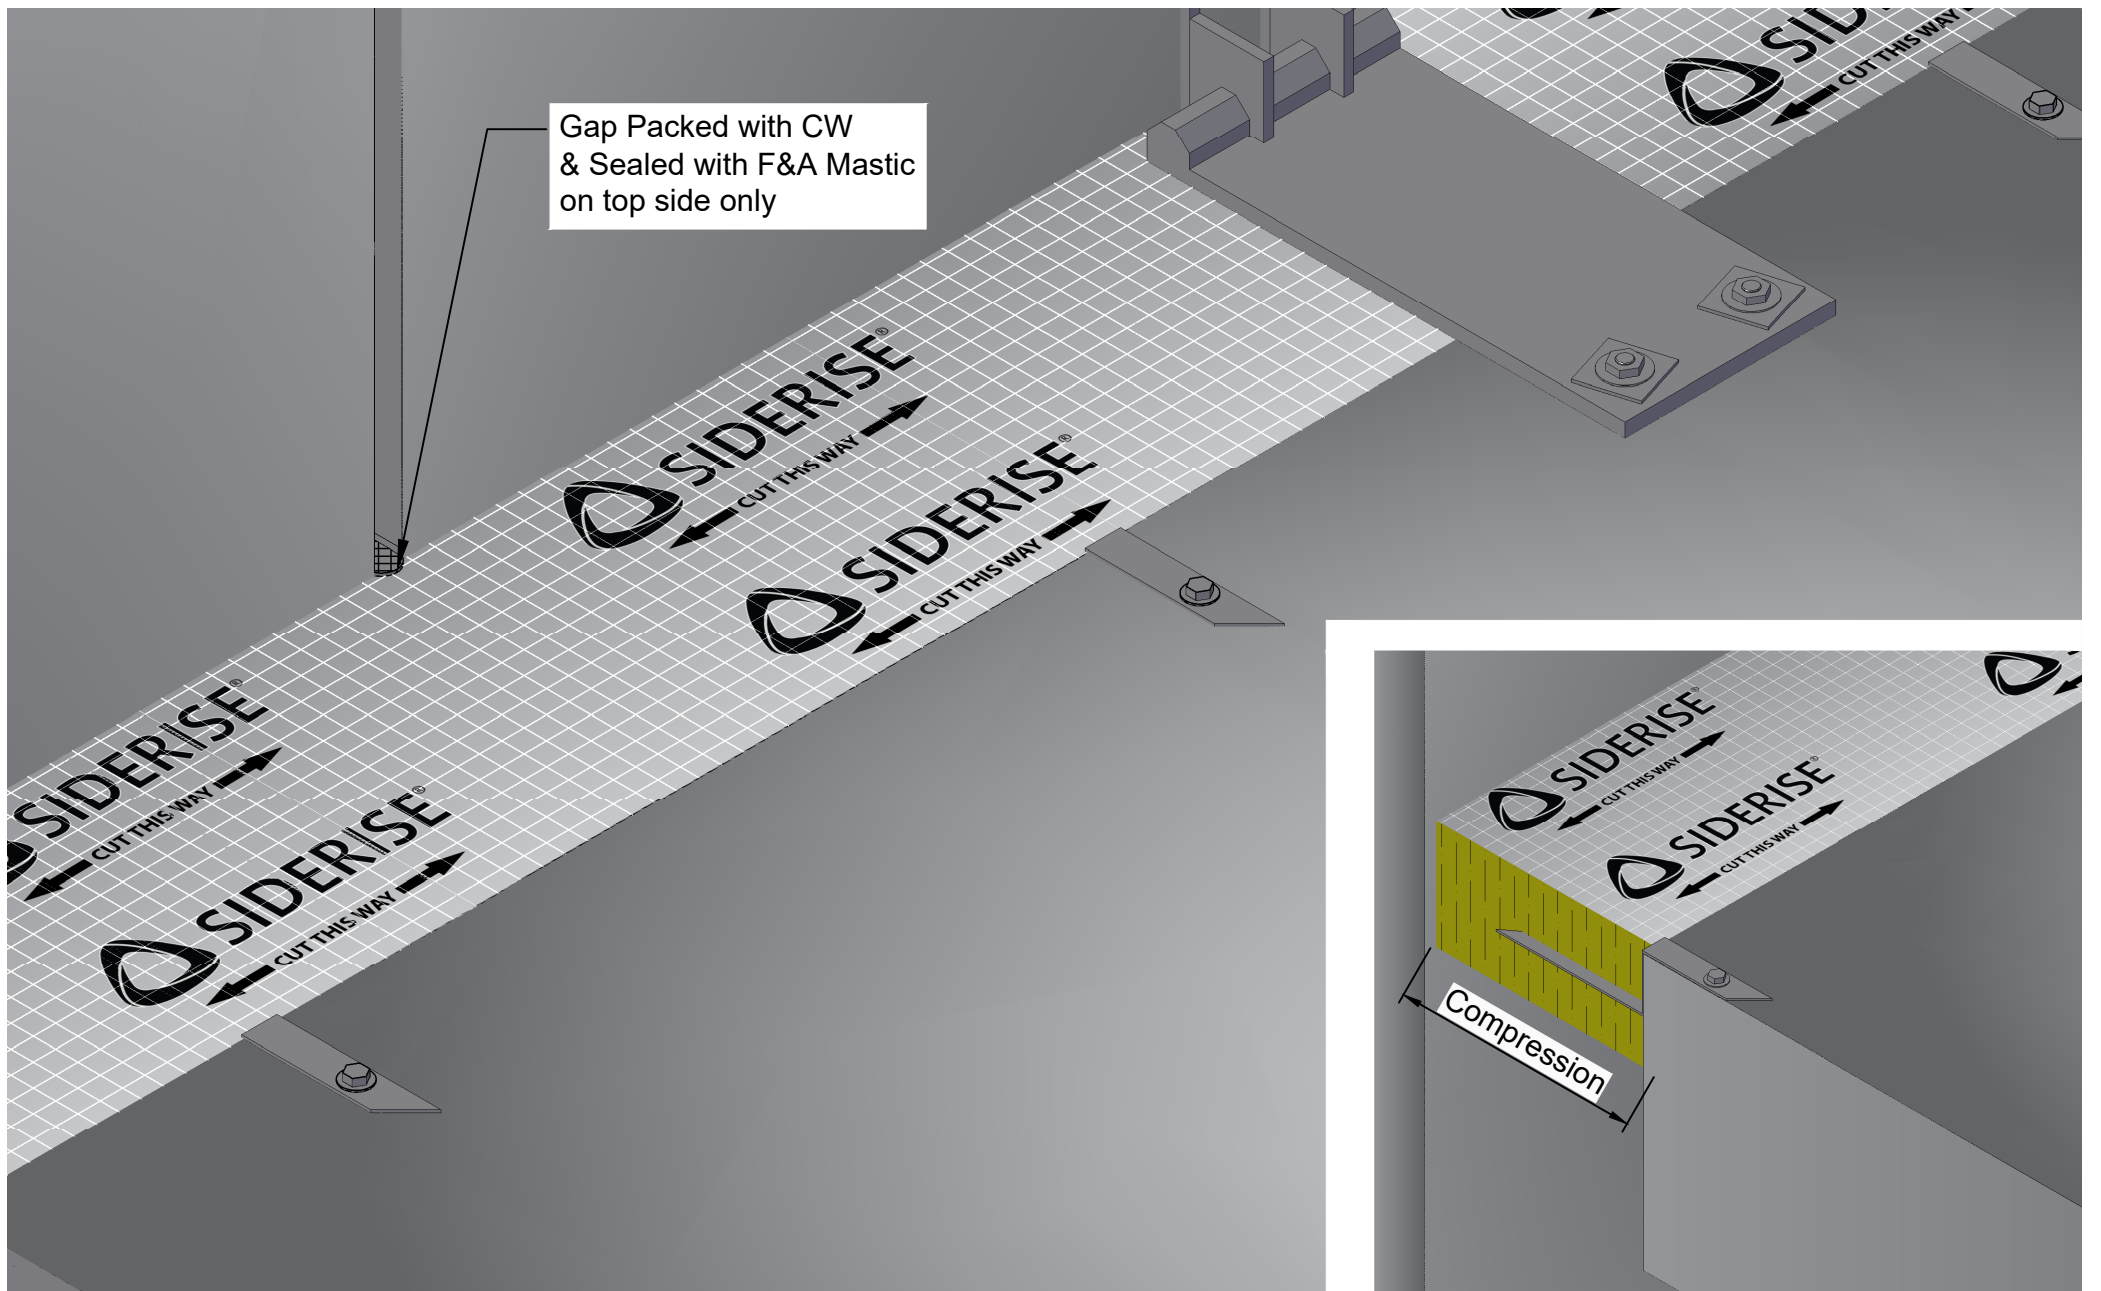

Revisions			
Rev.	Date	By	Description
A	23-07-19	BJC	First Issue
B	30-11-23	BC	Logo Update

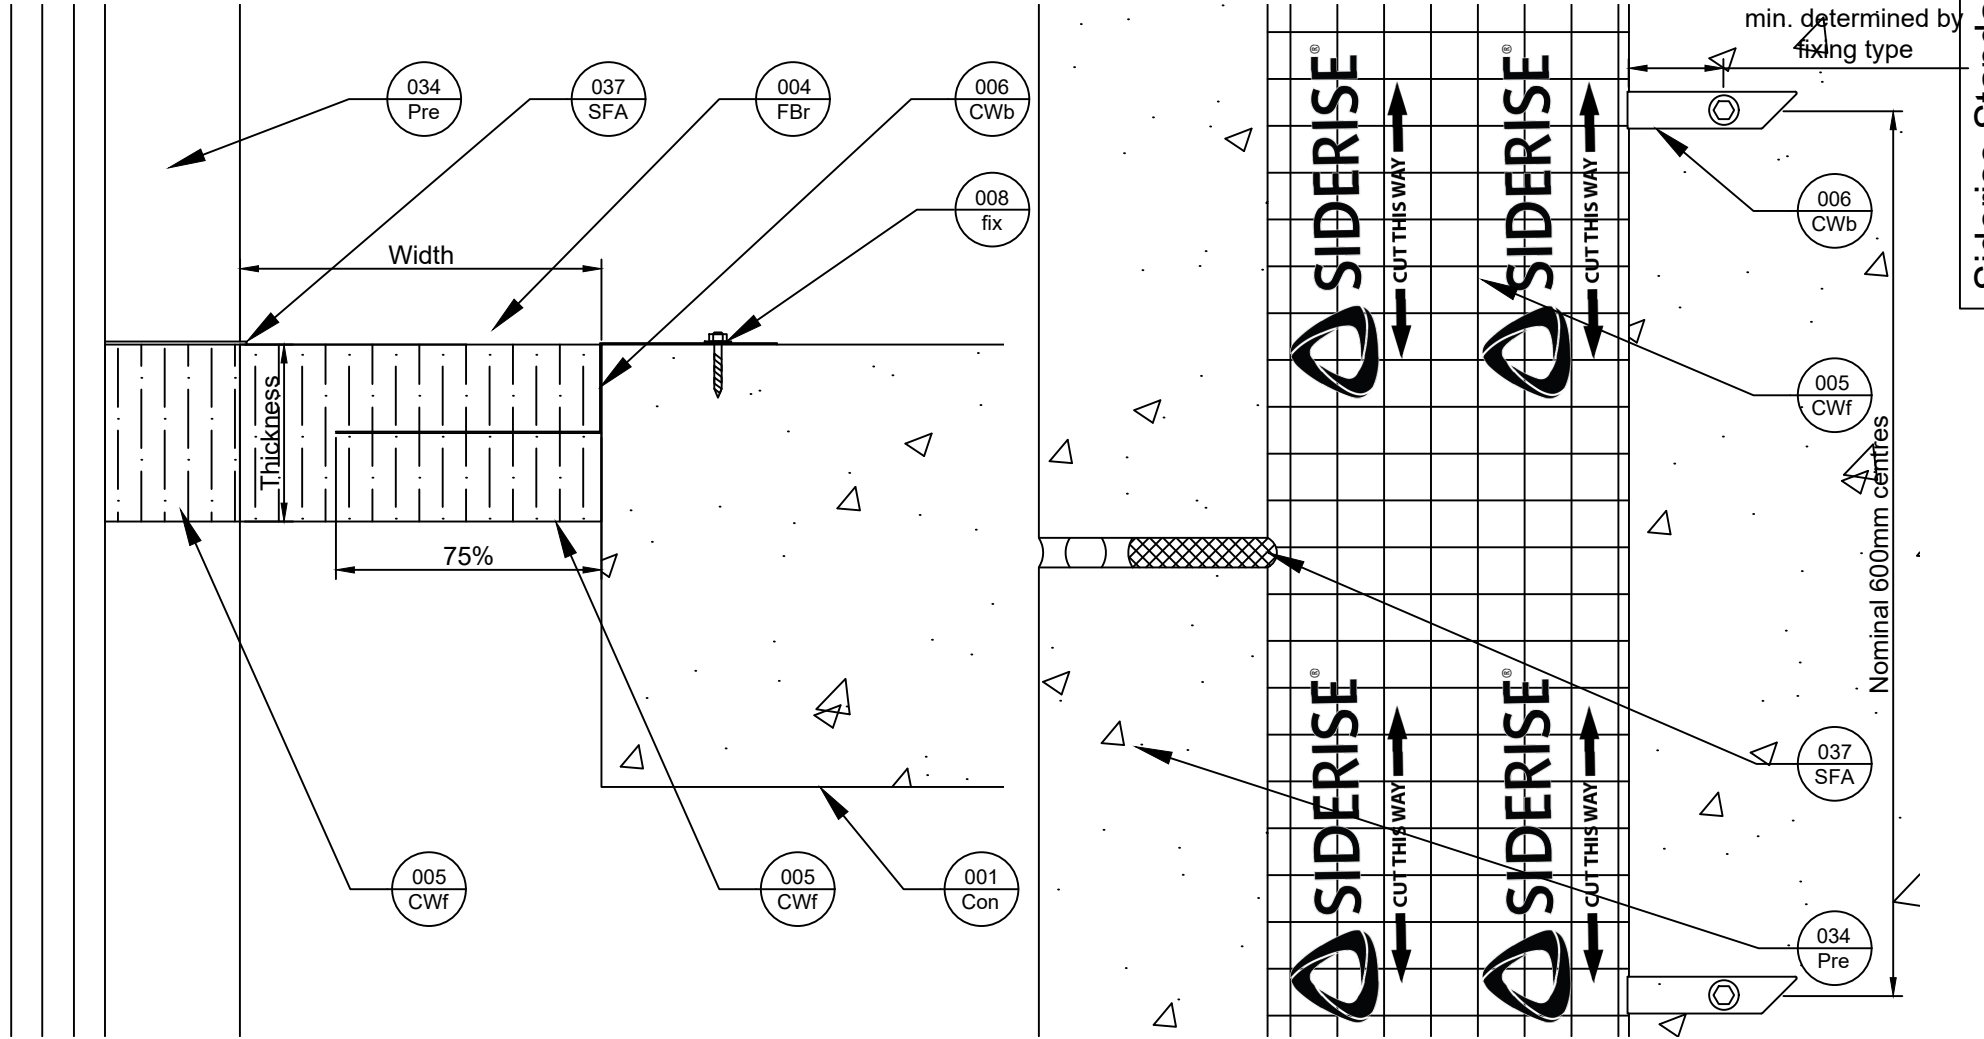

Title  
CW top of slab, Precast Panel Joint  
**Siderise Standard Detail**

Sheet  
1/1

**SSD1939**  
Date released  
30/11/2023

Rev.  
**B**

