

Fig. 1

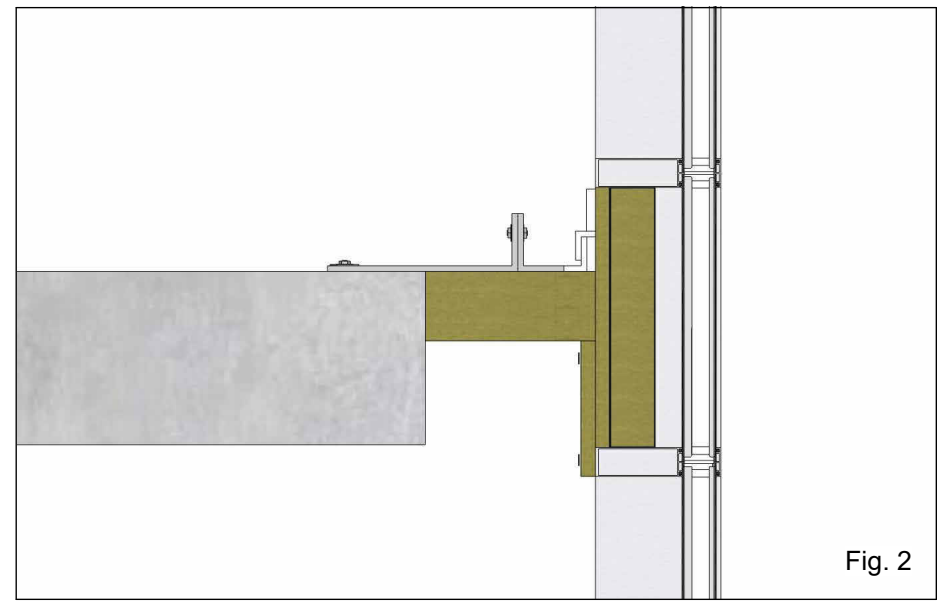


Fig. 2

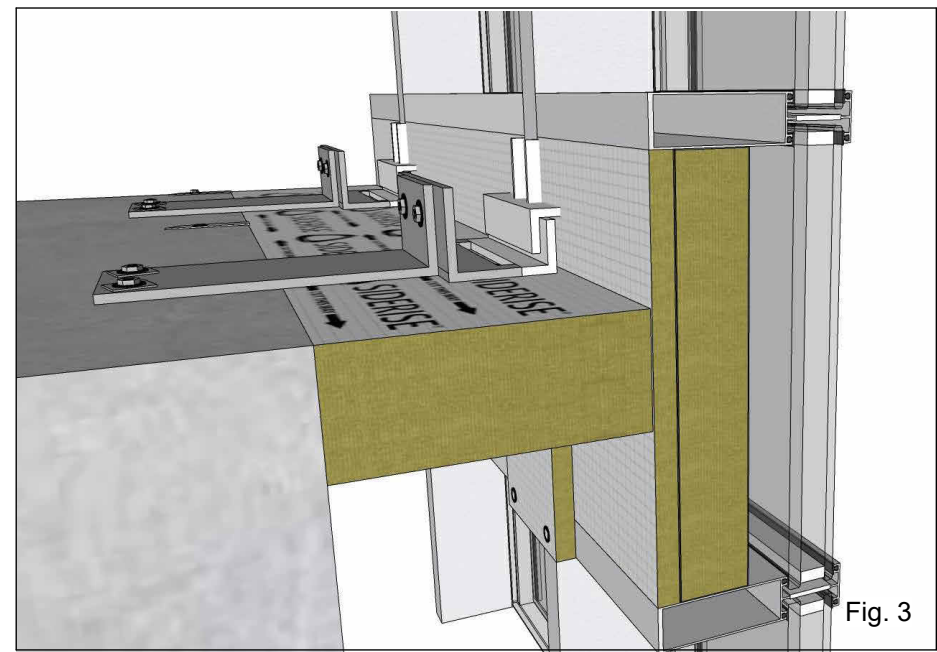


Fig. 3

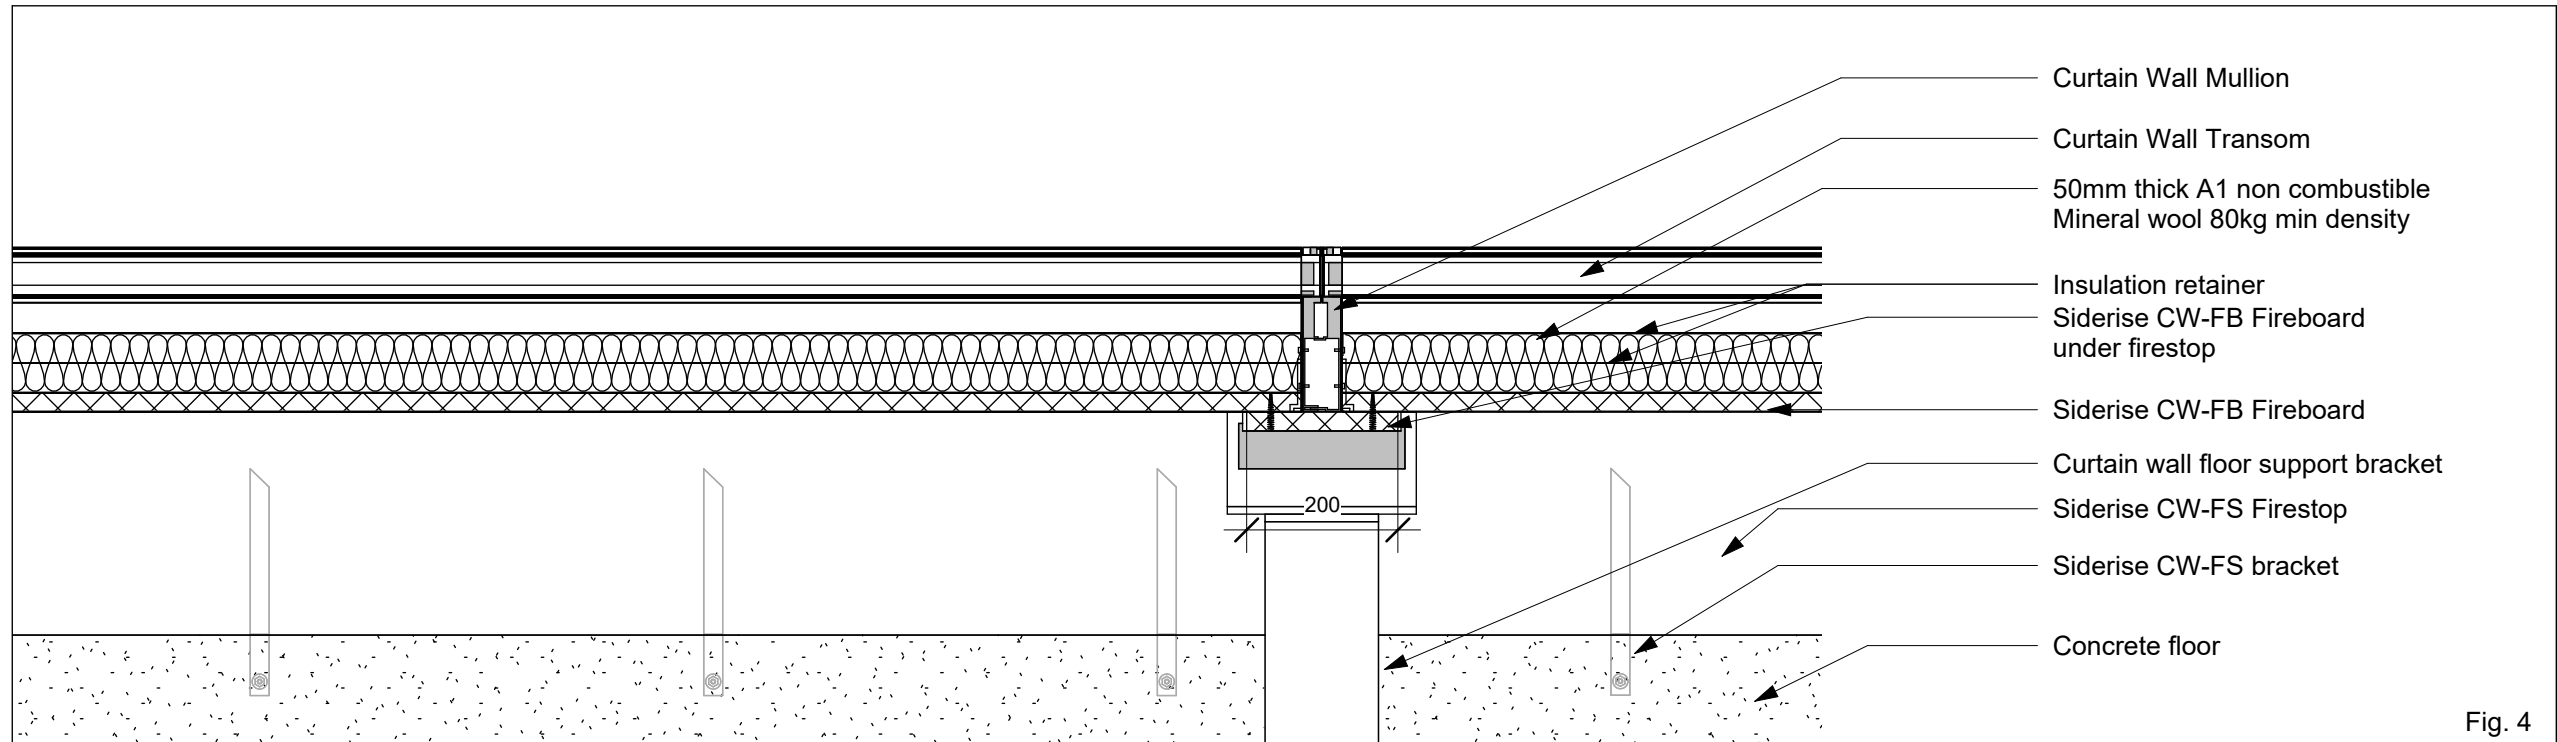


Fig. 4

Figure list		
Number	Description	Scale
1	Vertical Section	1:5
2	Vertical Section	NTS
3	Rear Isometric Cut Away	NTS
4	Horizontal Section	1:10

Revision Table		
Rev	Description	Date



SIDERISE[®]
integrity in all we do
 Siderise Insulation Limited
 Forge Industrial Estate, Maesteg,
 Bridgend, CF34 0AH

Siderise CW-FS
Siderise CW-FB Unitised Construction

SIDERISE STANDARD DETAIL

SSD 1987			
DATE	DRWN	CHKD	REV.
30/11/2023	BC	ChM	B