

Fig. 1

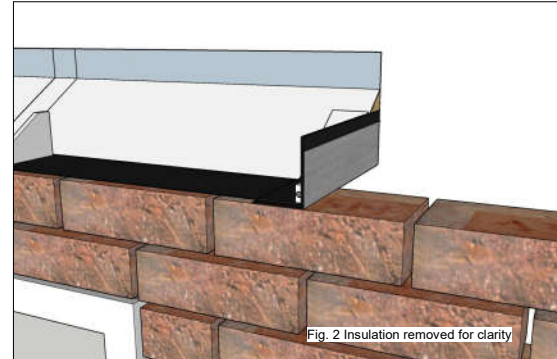


Fig. 2 Insulation removed for clarity

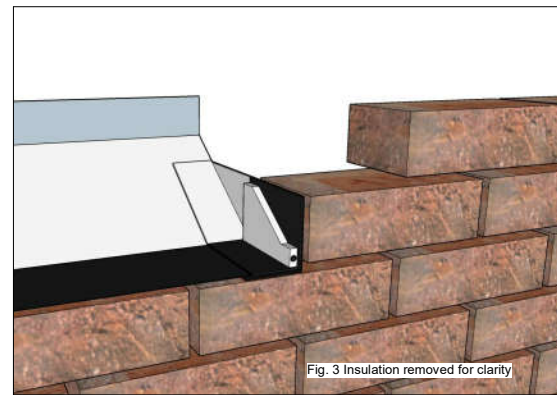


Fig. 3 Insulation removed for clarity

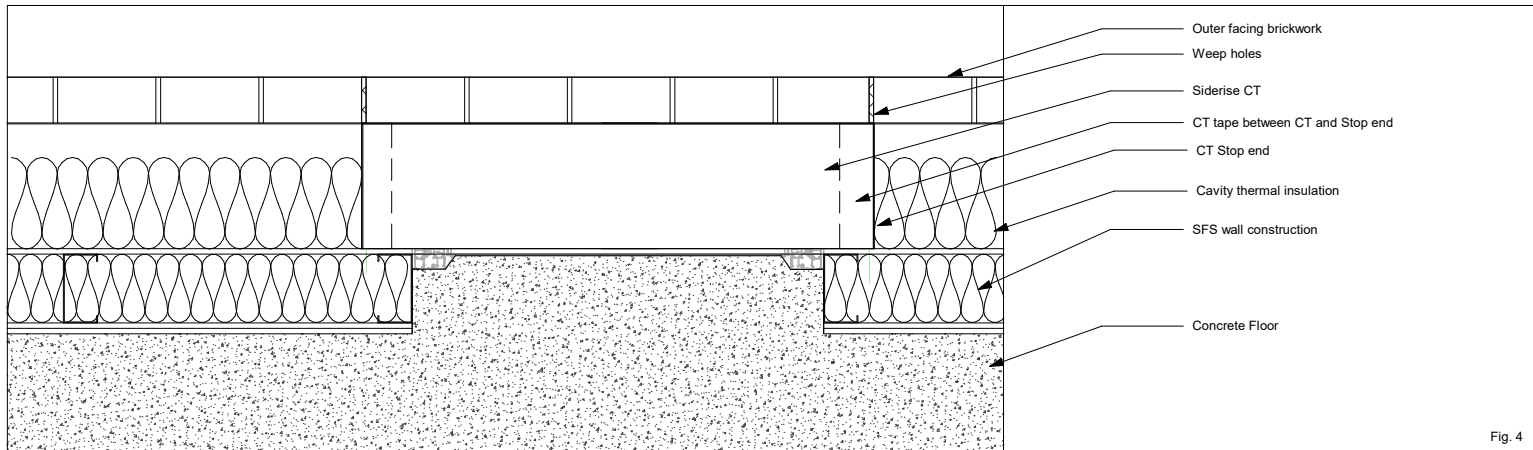


Fig. 4

Figure list		
Number	Description	Scale
1	Vertical Section	1:10
2	Cut away Isometric	NTS
3	Cut away Isometric	NTS
4	Horizontal Section	1:10

Revision Table		
Rev	Description	Date
C	Name change	16/12/21
D	Logo Update	06/12/23



Siderise CT Cavity Tray Stop End
 SIDERISE STANDARD DETAIL

SSD 1969			
DATE	DRWN	CHKD	REV.
06/12/23	CM	BC	D