
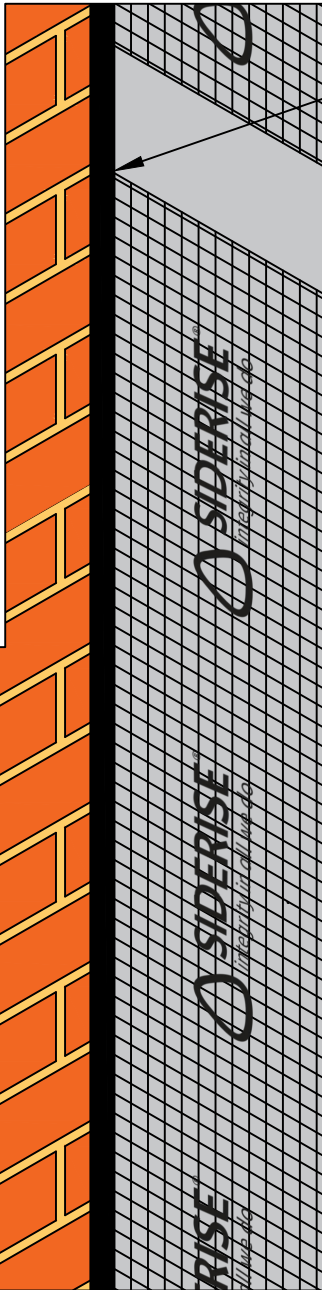
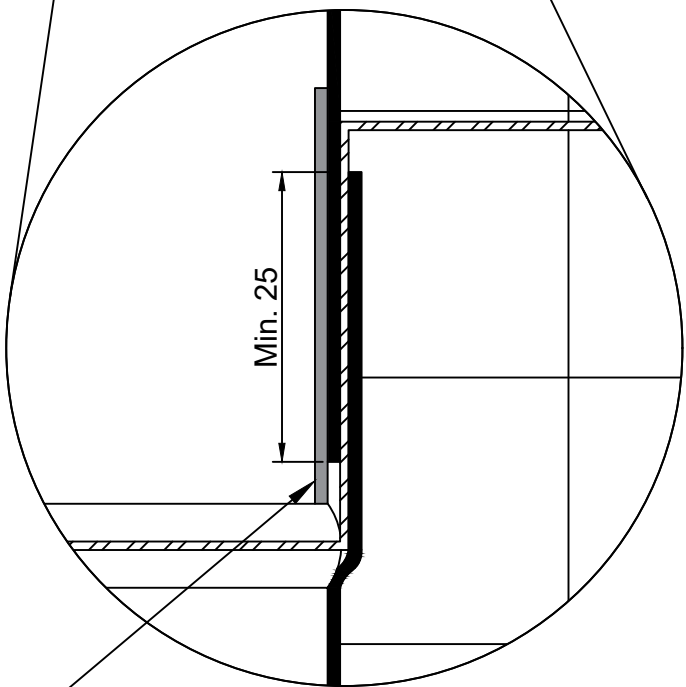


Side View


Plan View

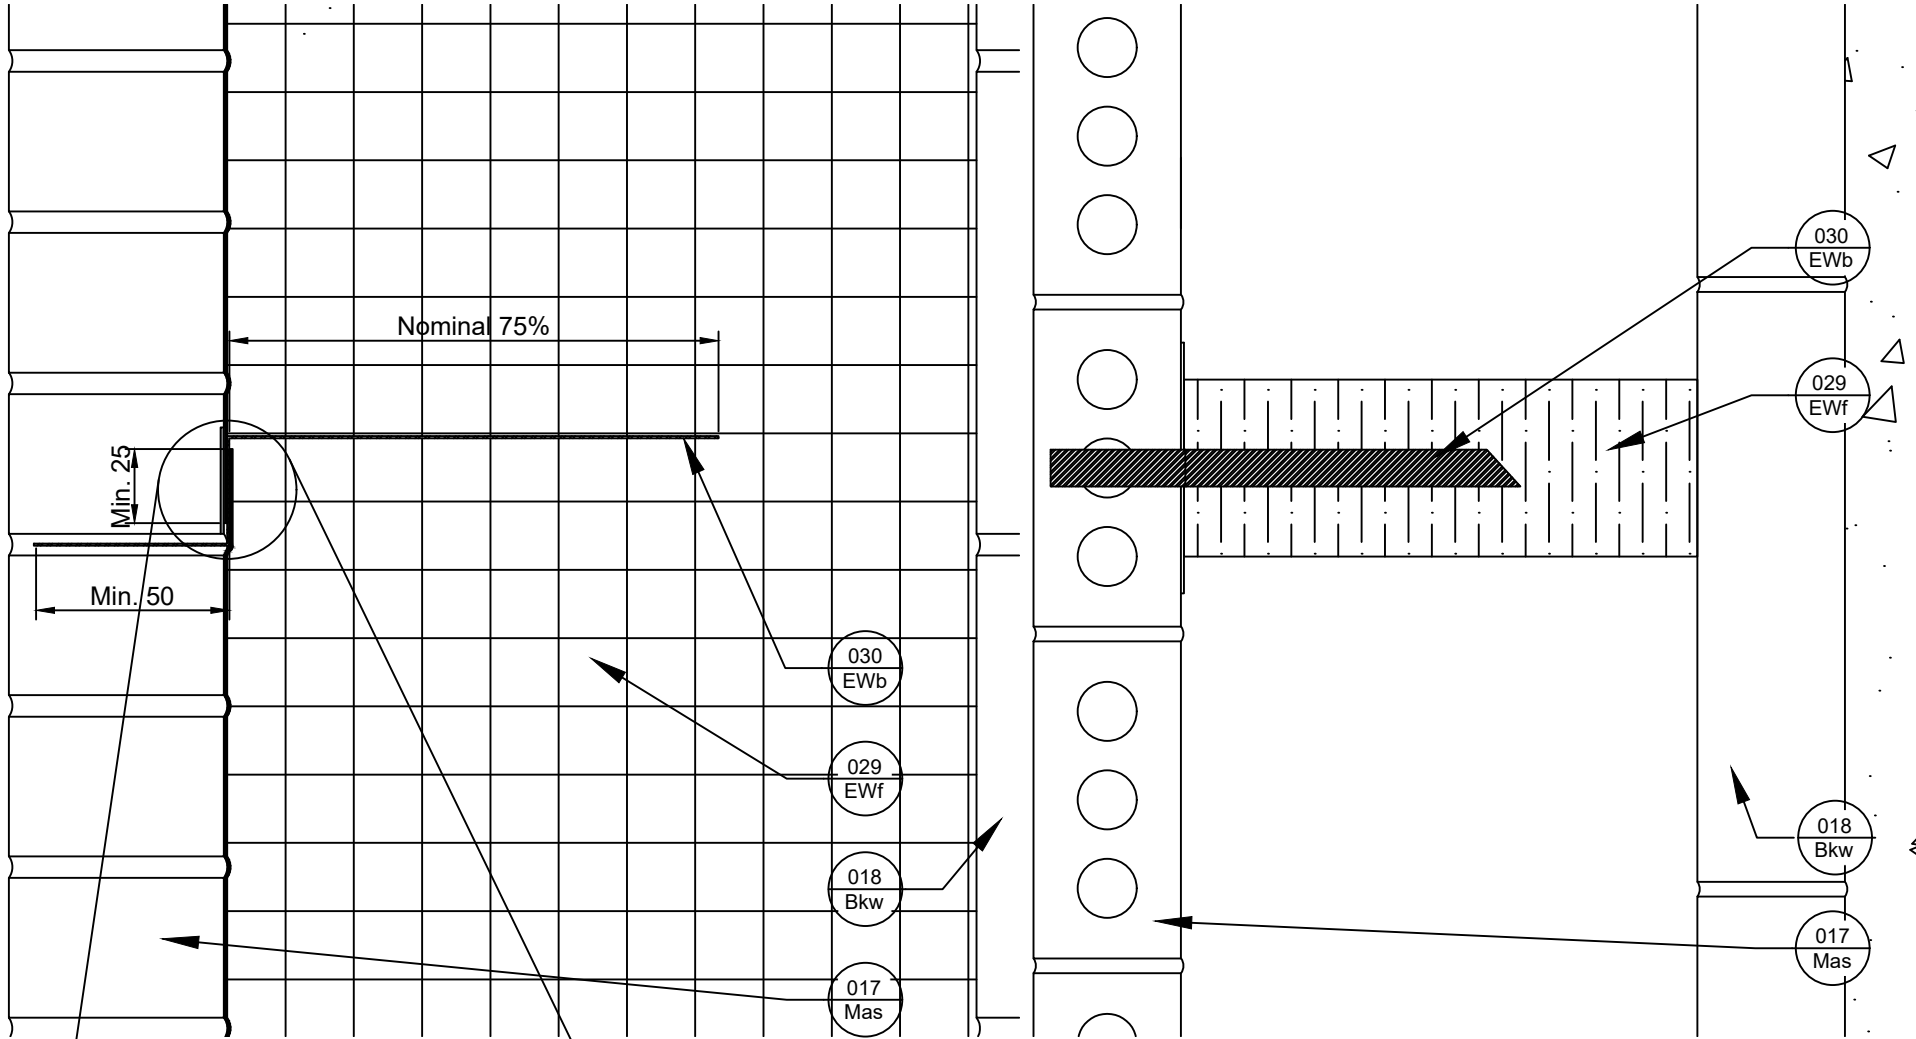

DPC in front of EW-FS, extending 25mm on both sides

Siderise Bracket beg buried in mortar, bent upwards minimum 25mm before bending back to penetrate EW-FS ~75% to allow DPC above to overlap lower DPC on outside of bracket by minimum 25mm

DPC tape applied over joint if required by DPC manufacturer

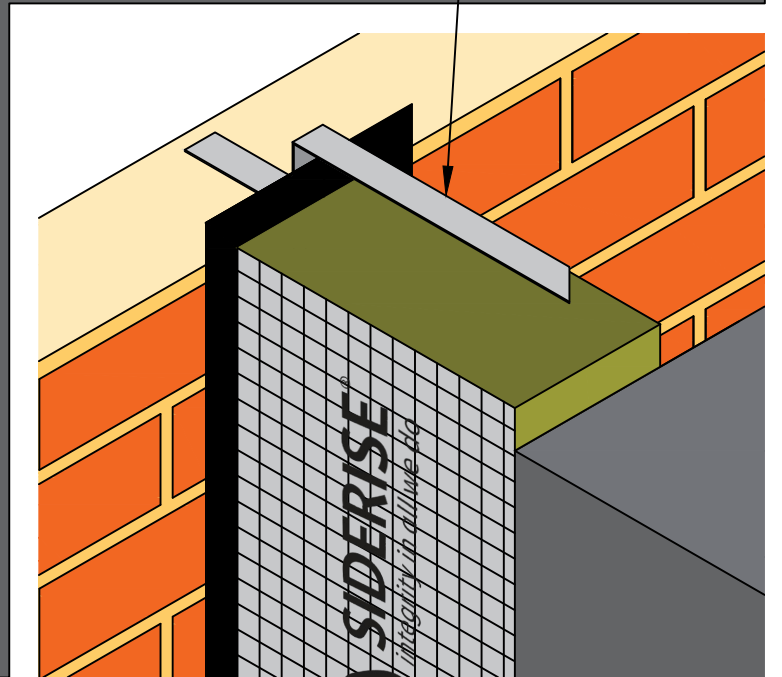

Revisions			
Rev.	Date	By	Description
A	28-08-24	BC	First Issue



Title
EW vertical with DPC, bracket in masonry detailing
Siderise Standard Detail

Sheet
1/1

SSD2009
Date released
28/08/2024

Rev.
A

