
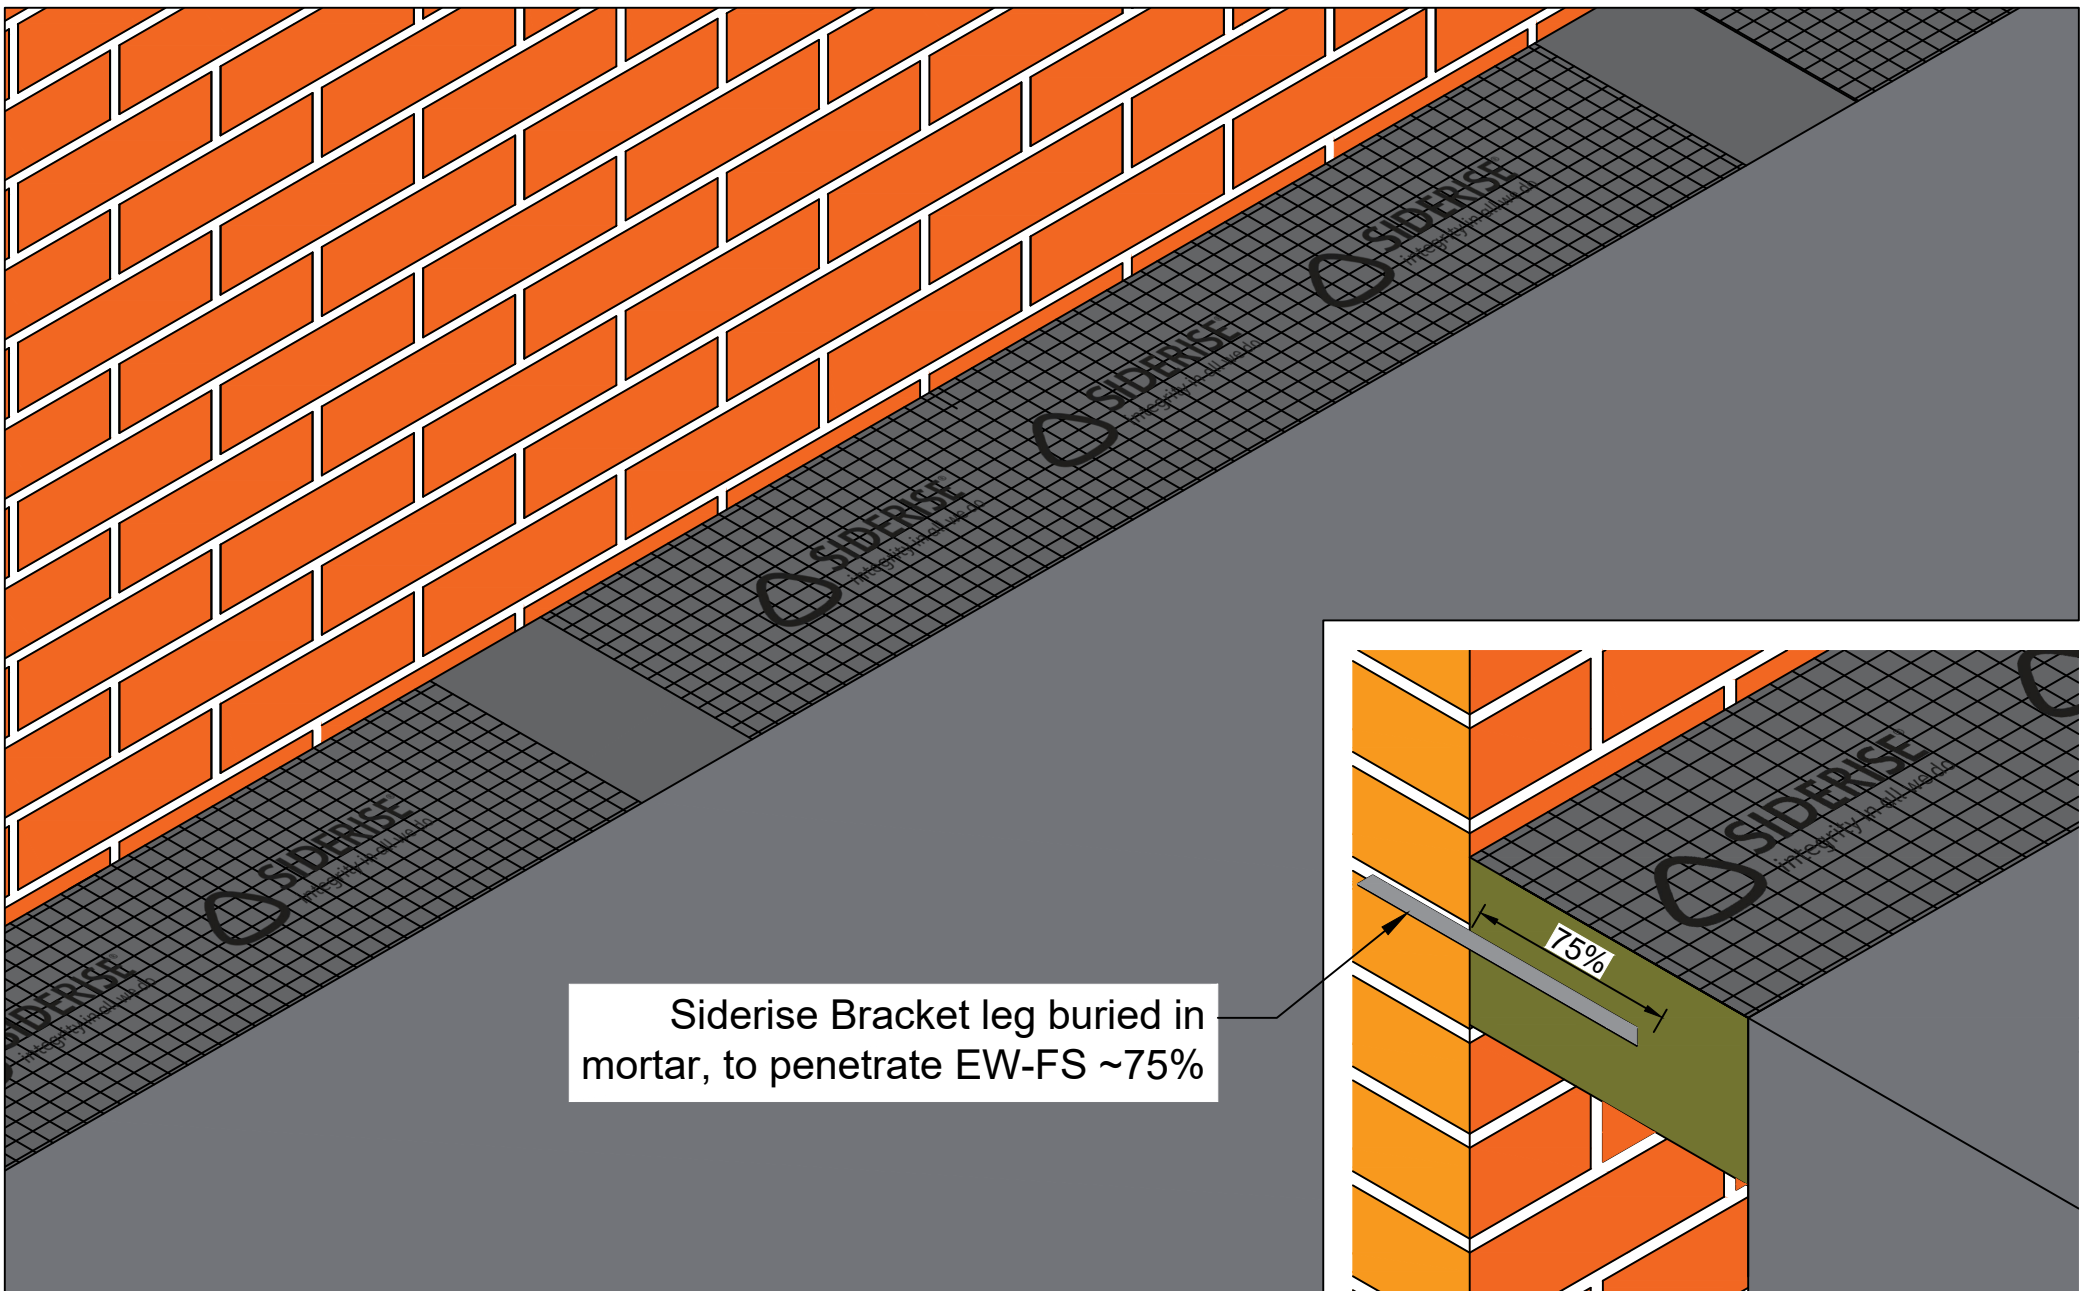


Side View

Plan View

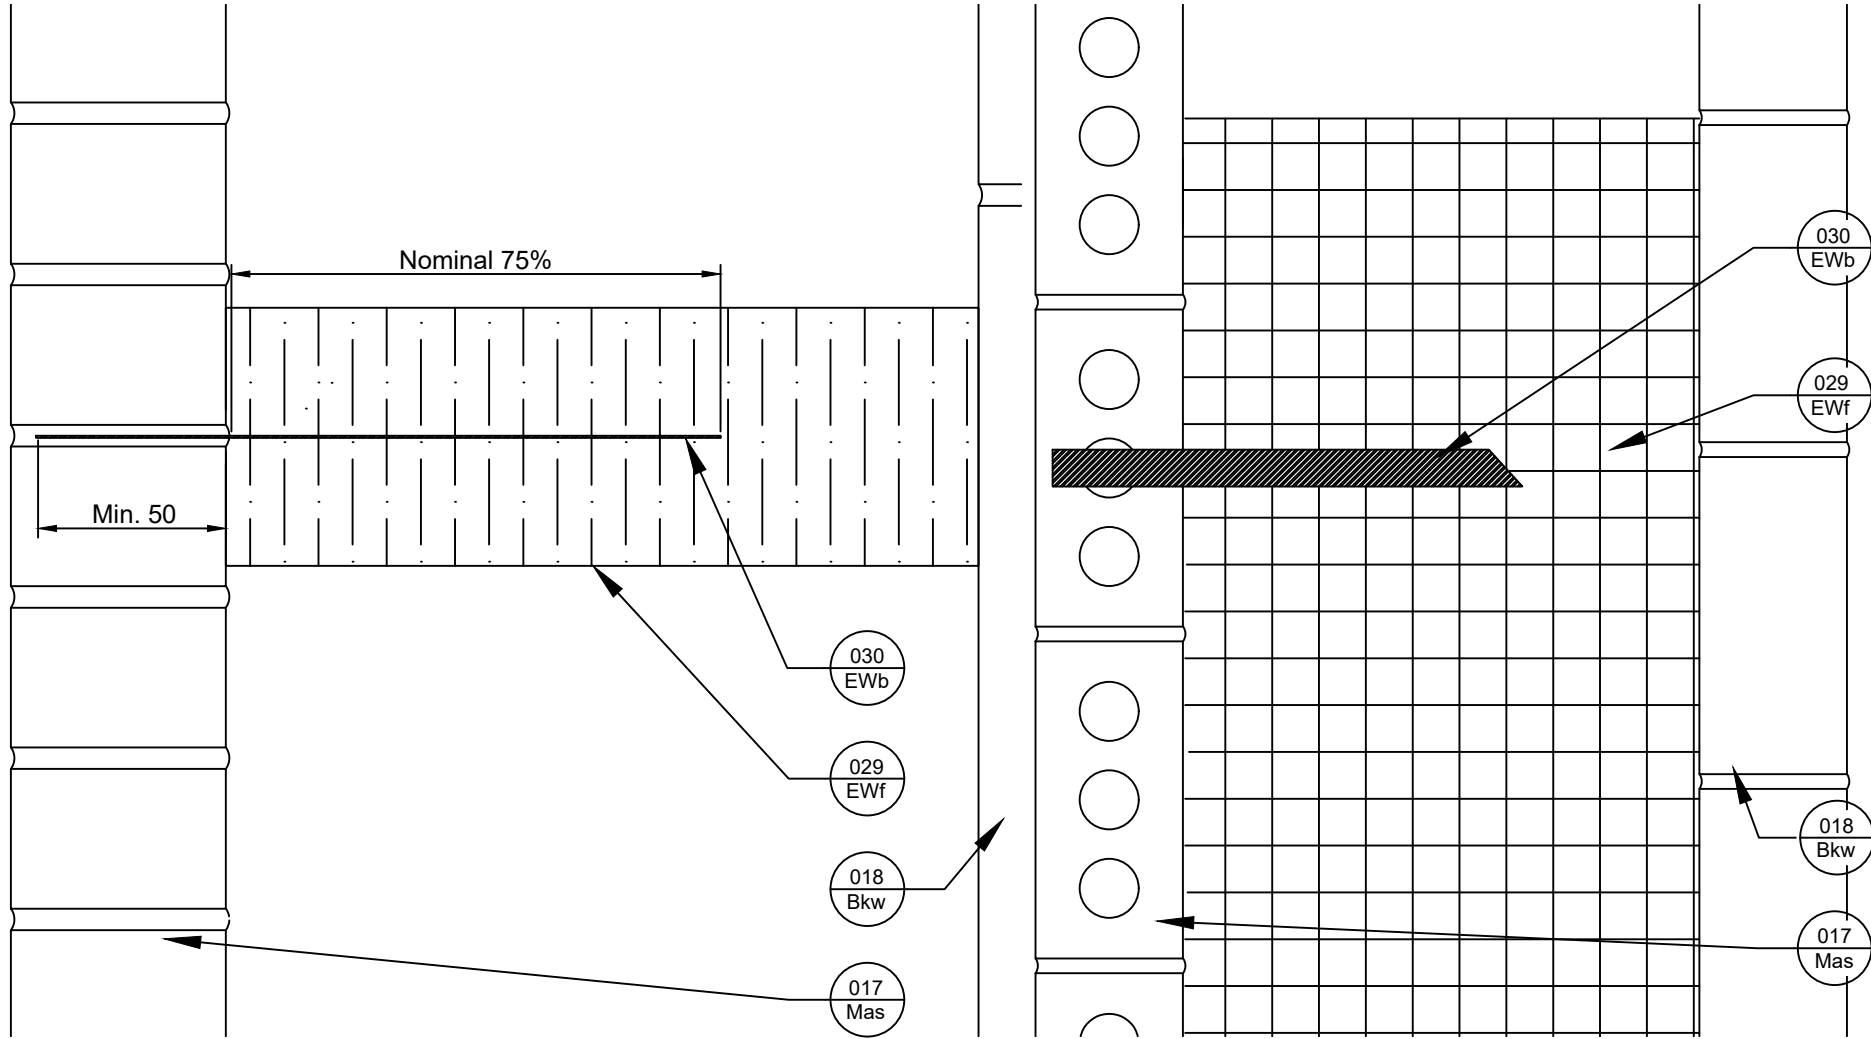

Siderise Bracket leg buried in mortar, to penetrate EW-FS ~75%

Revisions			
Rev.	Date	By	Description
A	28-08-24	BC	First Issue



Title
EW horizontal with bracket in masonry detailing

Siderise Standard Detail

Sheet
1/1

SSD2010

Date released
28/08/2024

Rev.
A

