

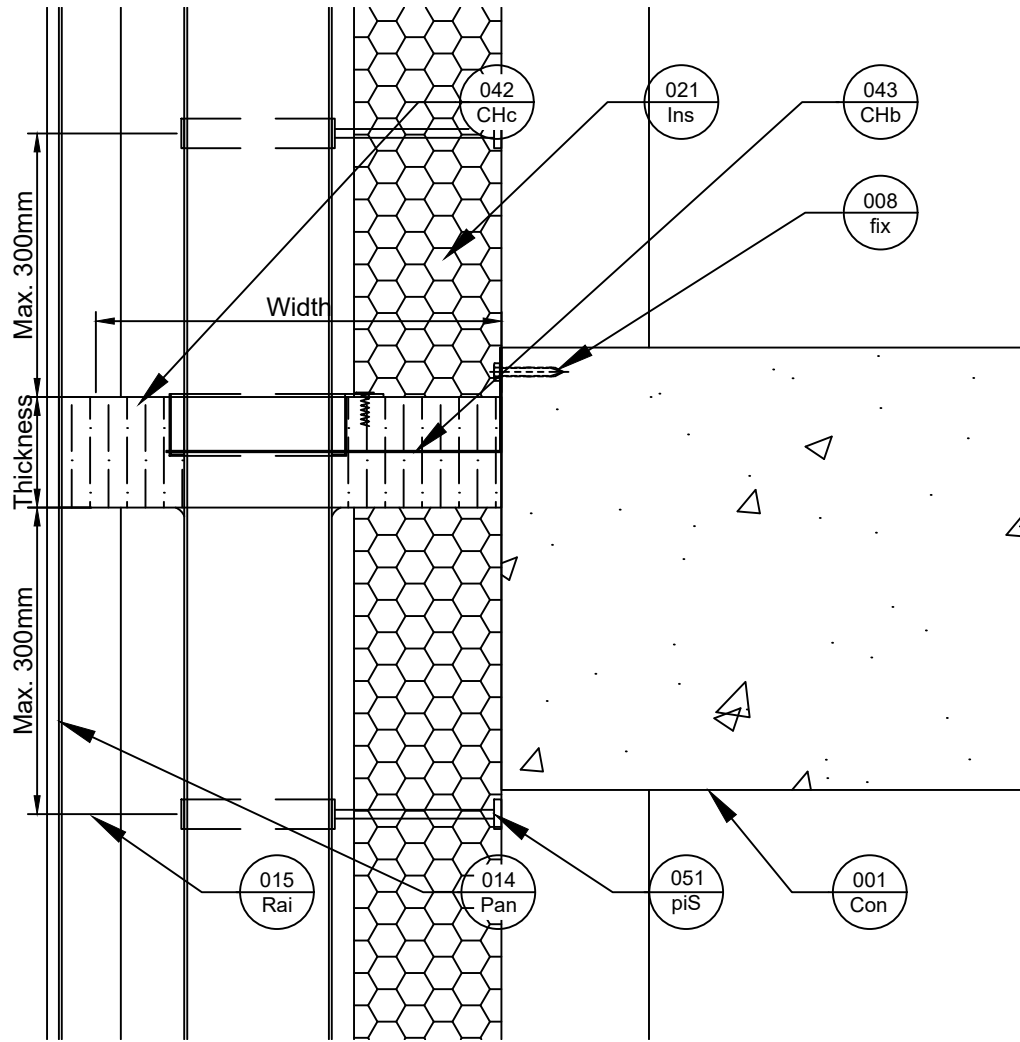


Side View

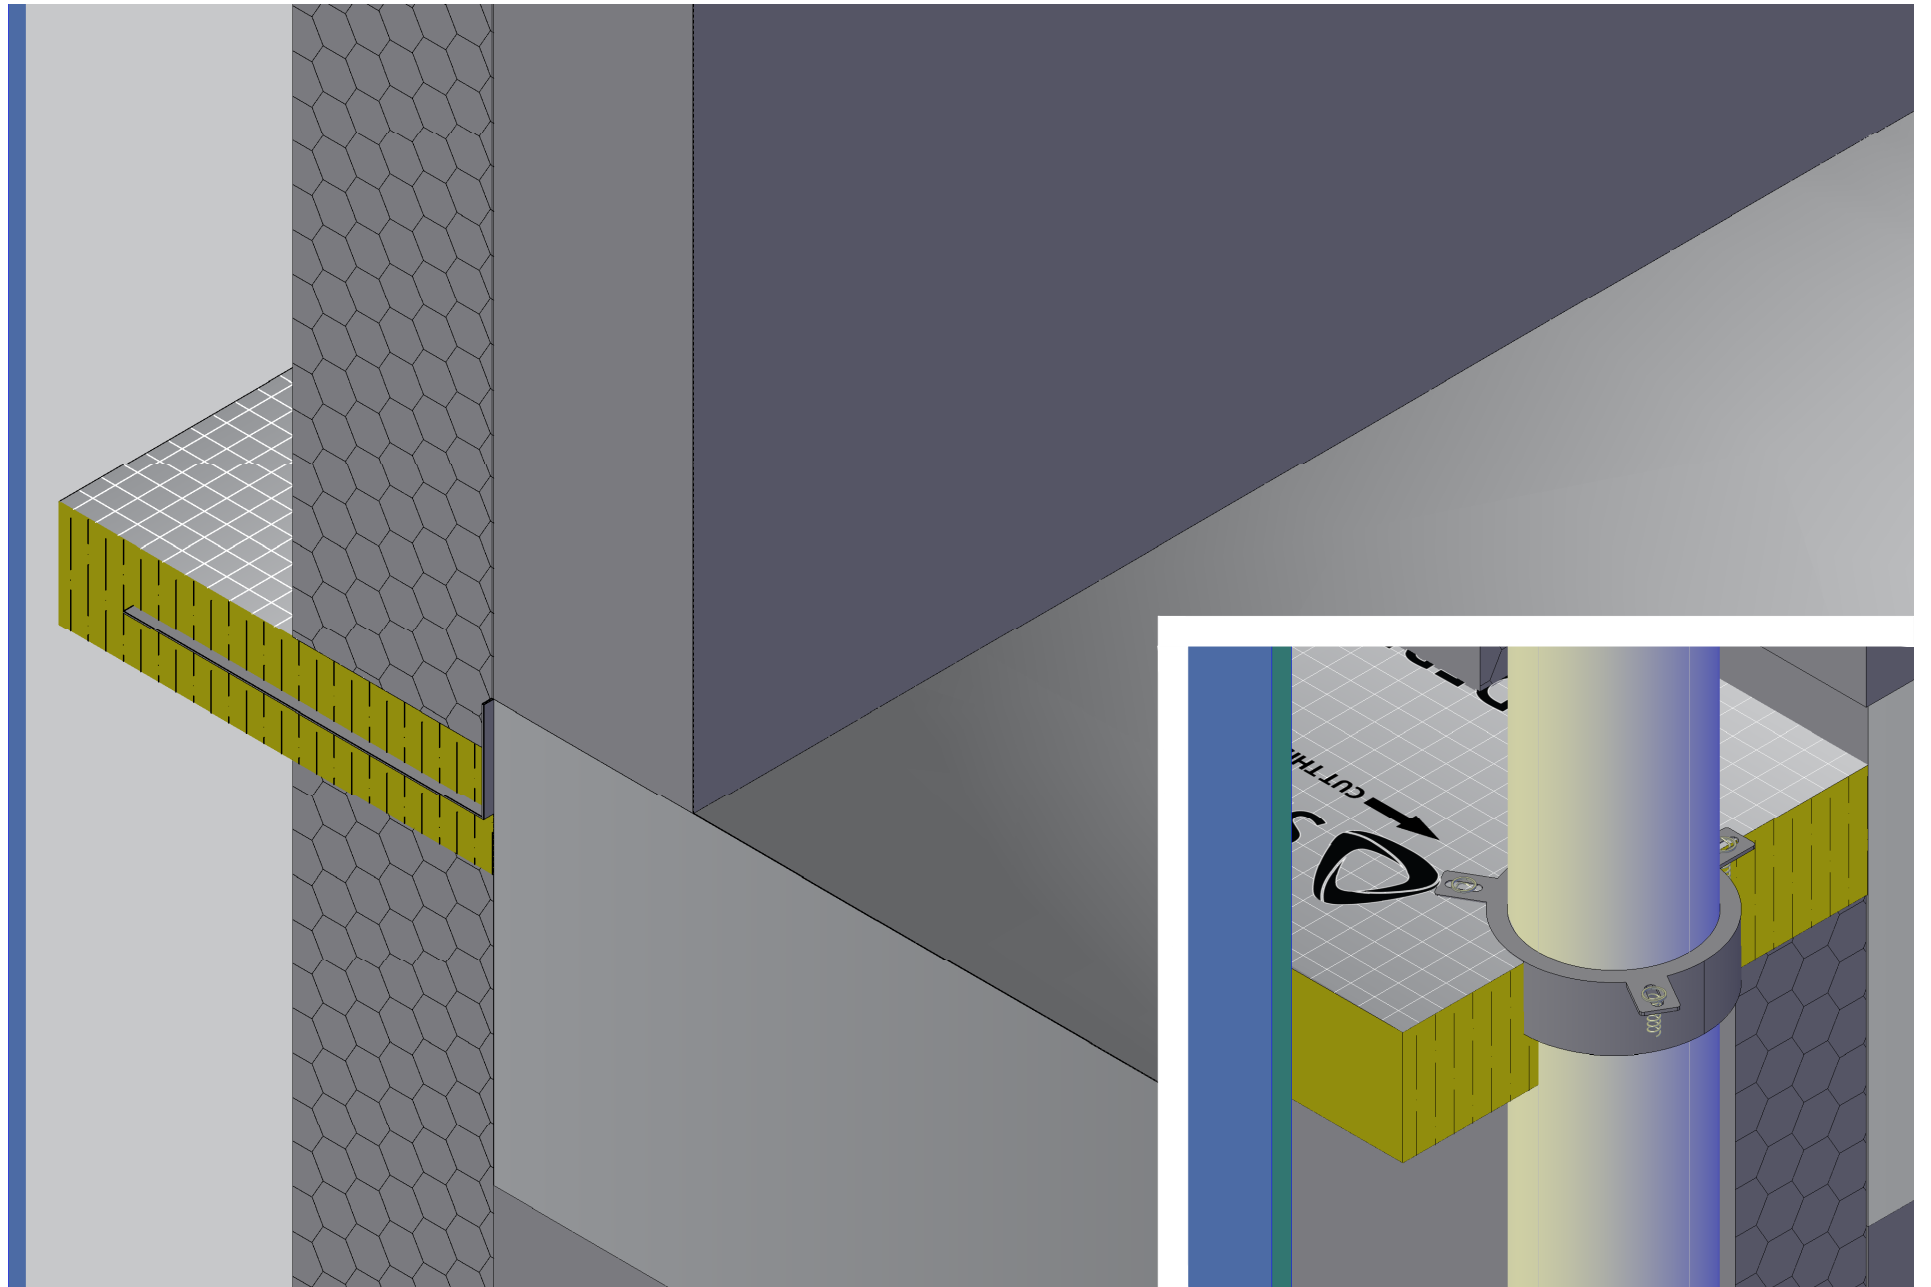

Plan View

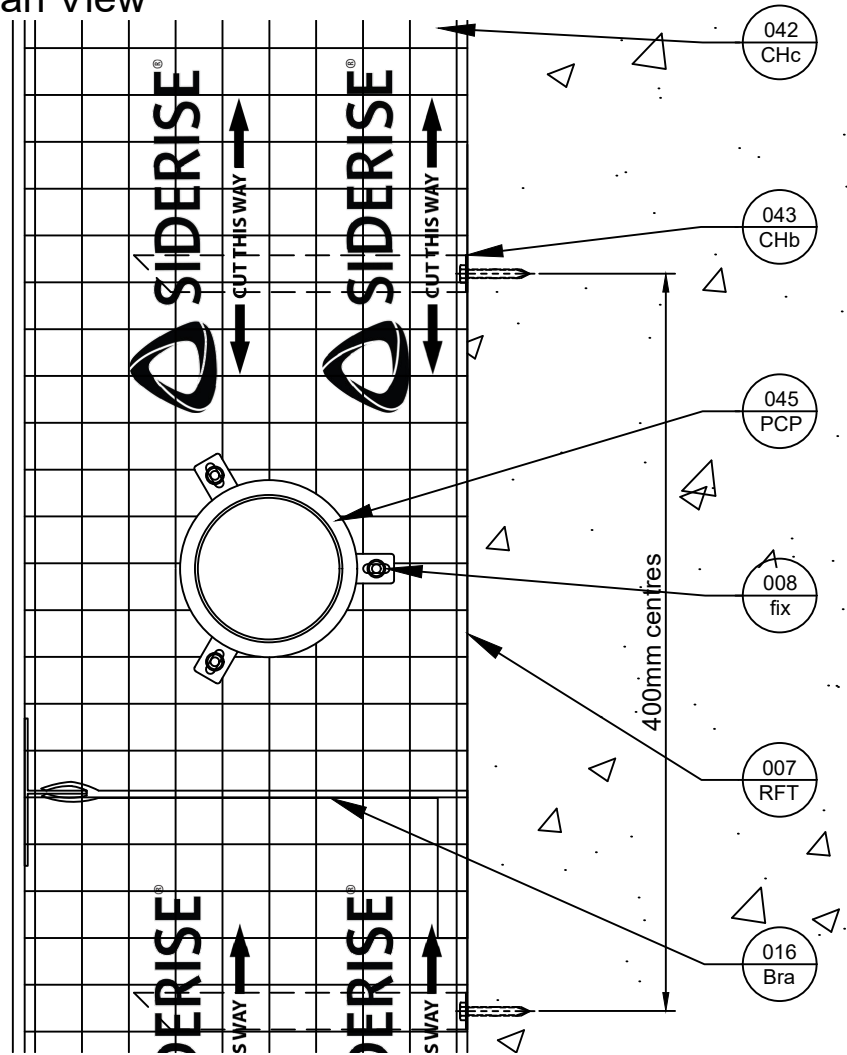

Revisions			
Rev.	Date	By	Description
A	26-03-20	BJC	First Issue
B	28-10-20	MP	Drwg Amend
C	06-12-23	CCM	Logo Update



Title
Siderise CH-CB Closed Horizontal Barrier with RWP & PCP
Siderise Standard Detail

Sheet
1/1

SSD1953
Date released
06/12/2023

Rev.
C

