

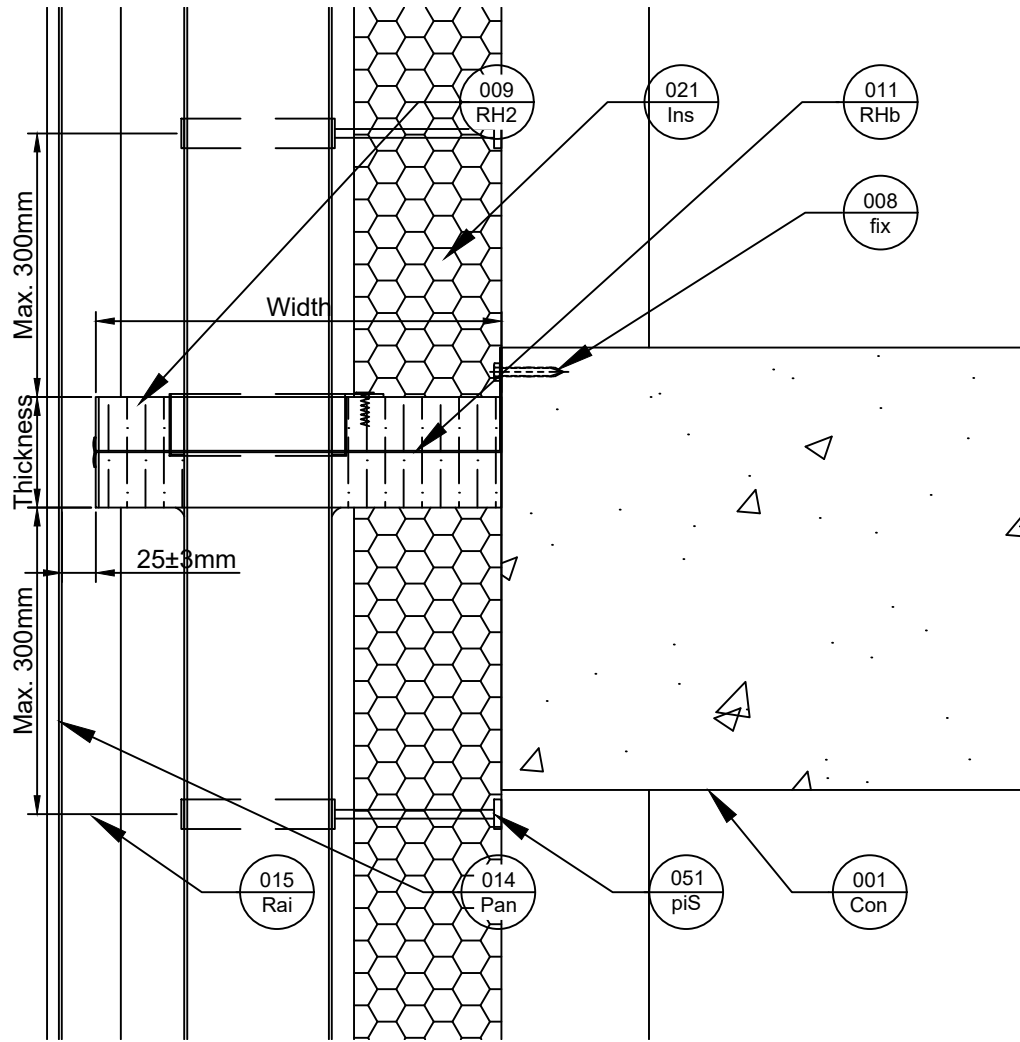


Side View

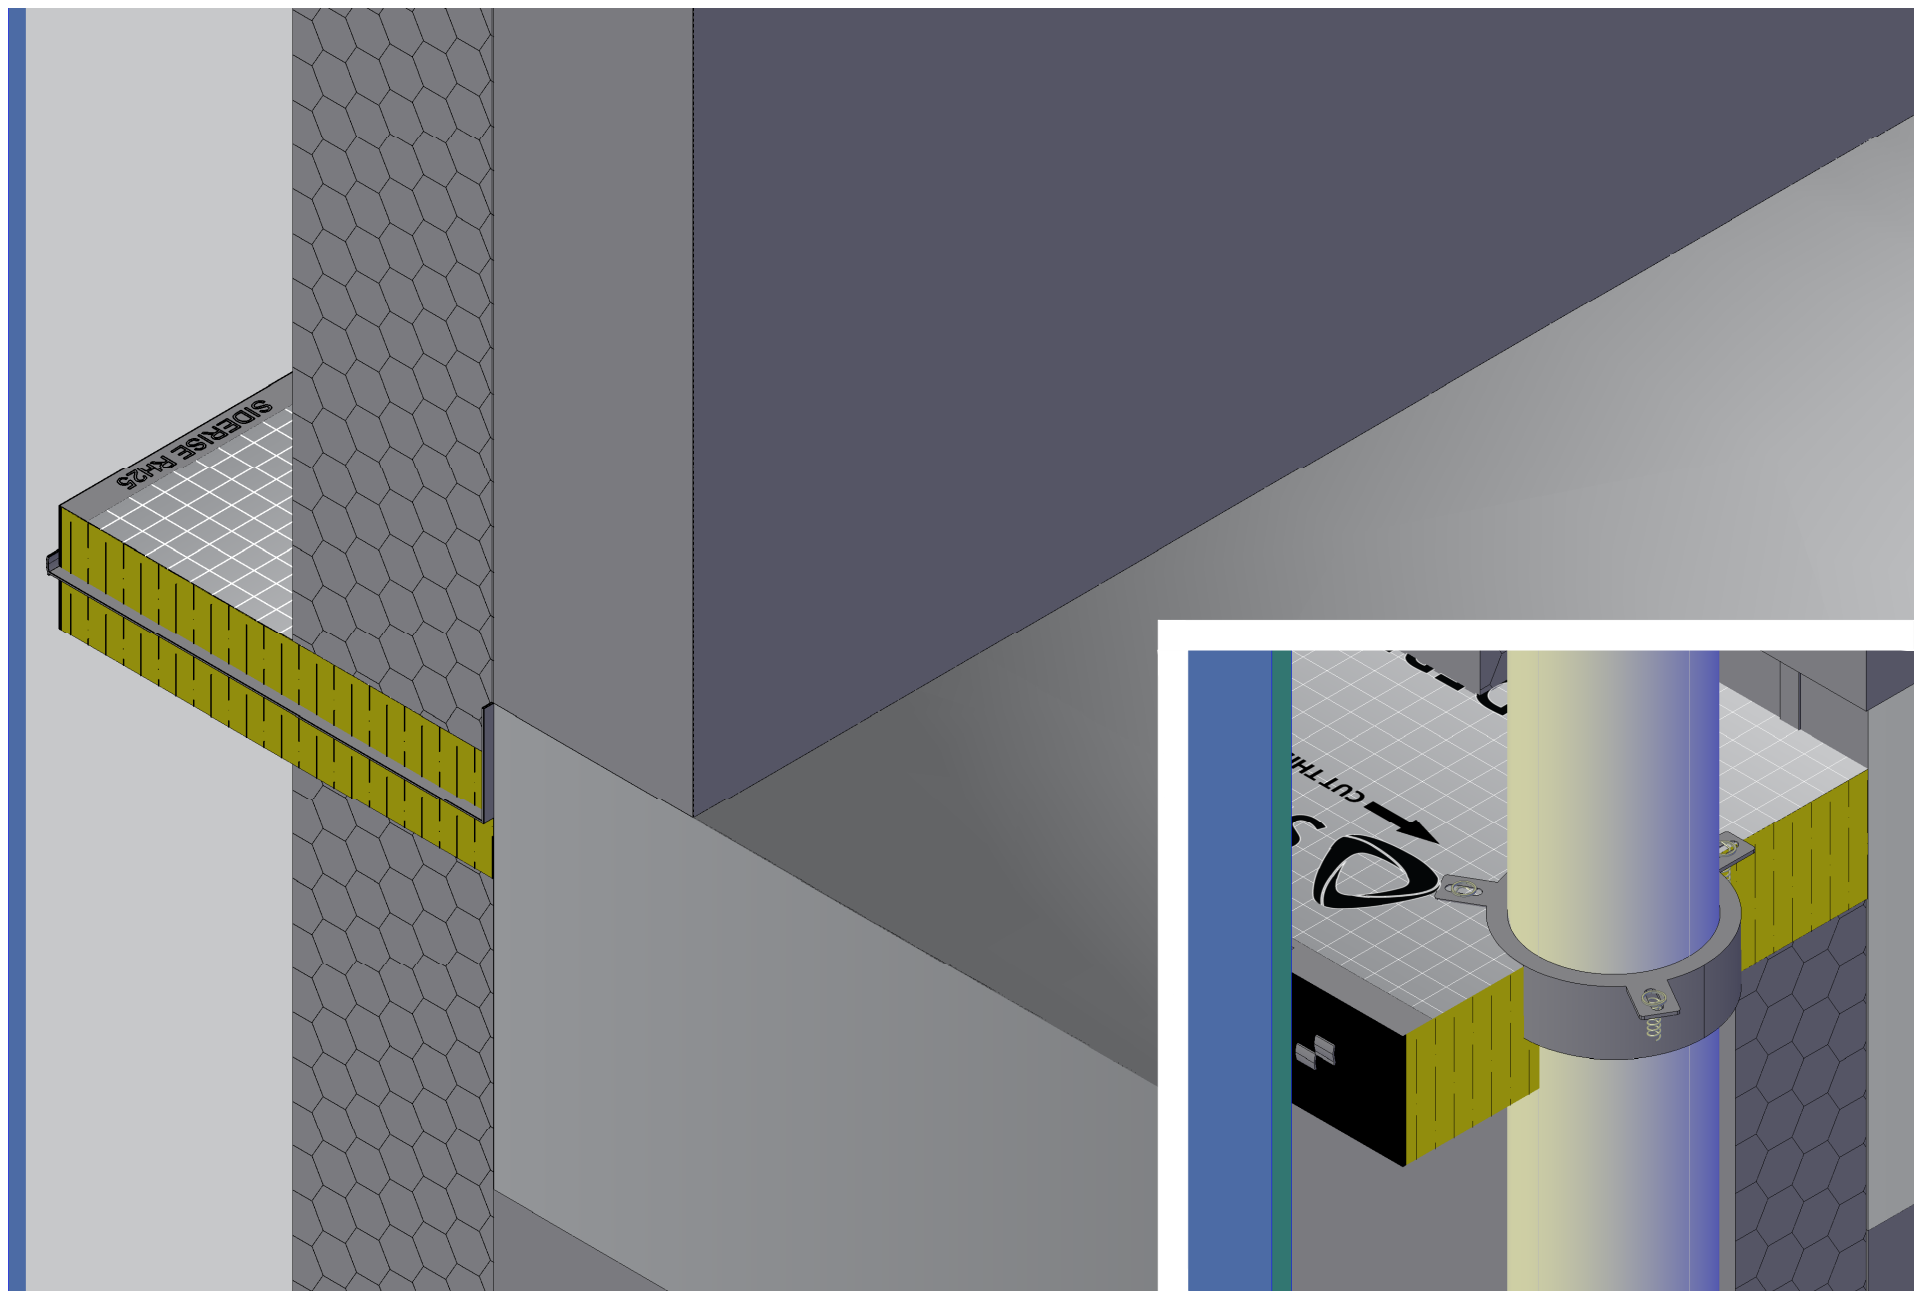

Plan View

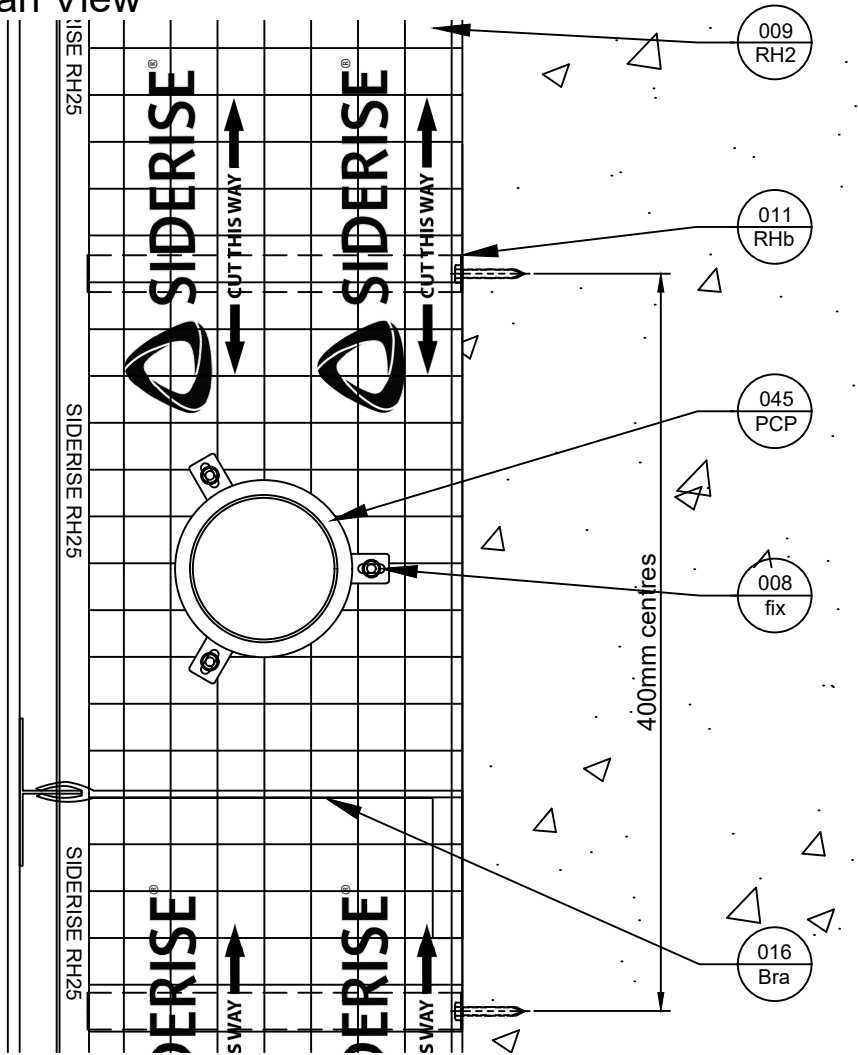

Revisions			
Rev.	Date	By	Description
A	26-03-20	BJC	First Issue
B	28-10-20	MP	Drwg Amend
C	22-09-23	CCM	Logo Update



Title
RH25 Open State Barrier with RWP & PCP
Siderise Standard Detail

Sheet
1/1

SSD1952
Date released
22/09/2023

Rev.
C

