



Side View

Plan View

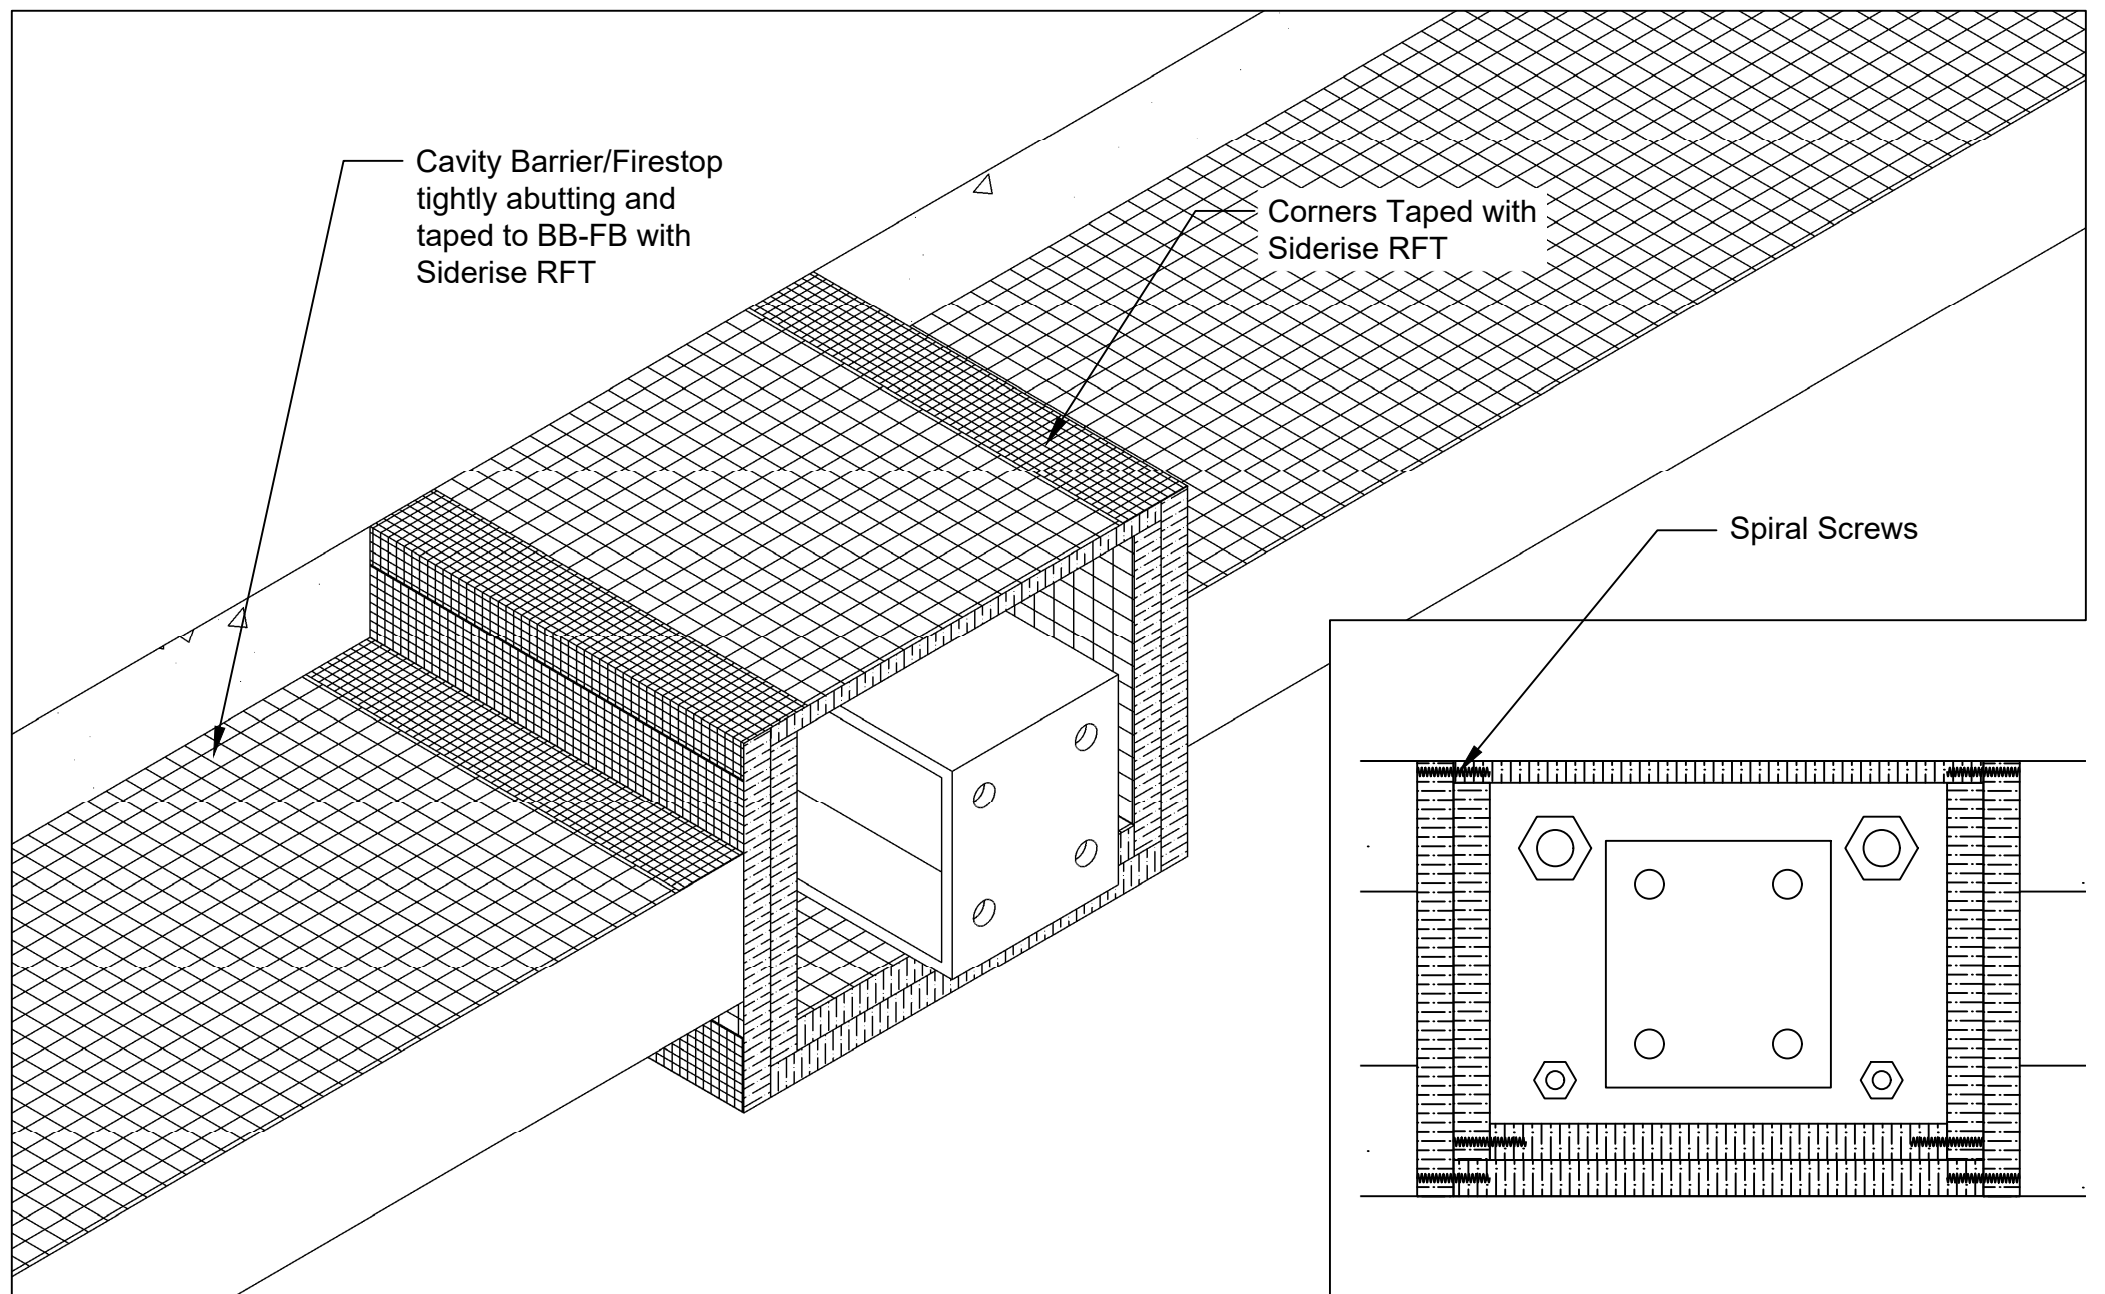

Revisions			
Rev.	Date	By	Description
A	17-10-19	BC	First Issue
B	19-12-23	BC	Remodel
C	17-01-24	CM	Logo Update

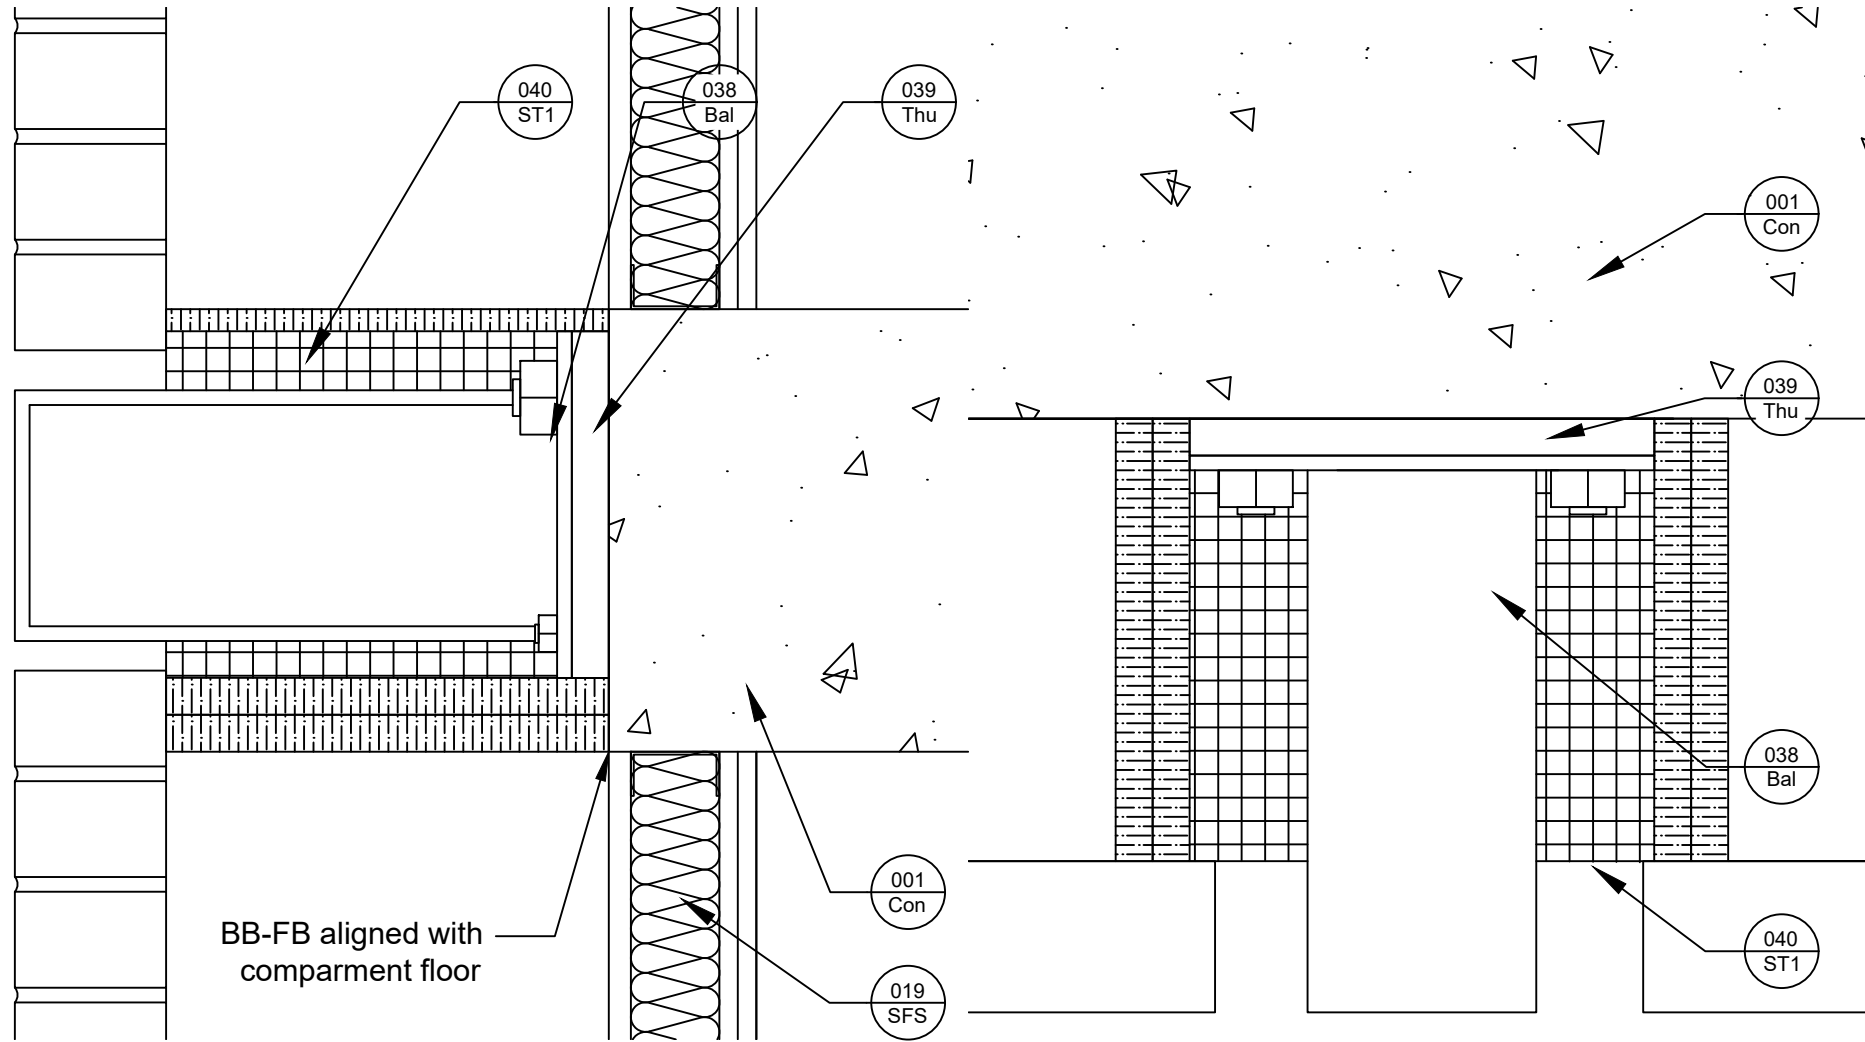

Title
Siderise Balcony Connector BB-FB

Siderise Standard Detail

Sheet
1/1

SSD1947

Date released
17/01/2024

Rev.
C

