

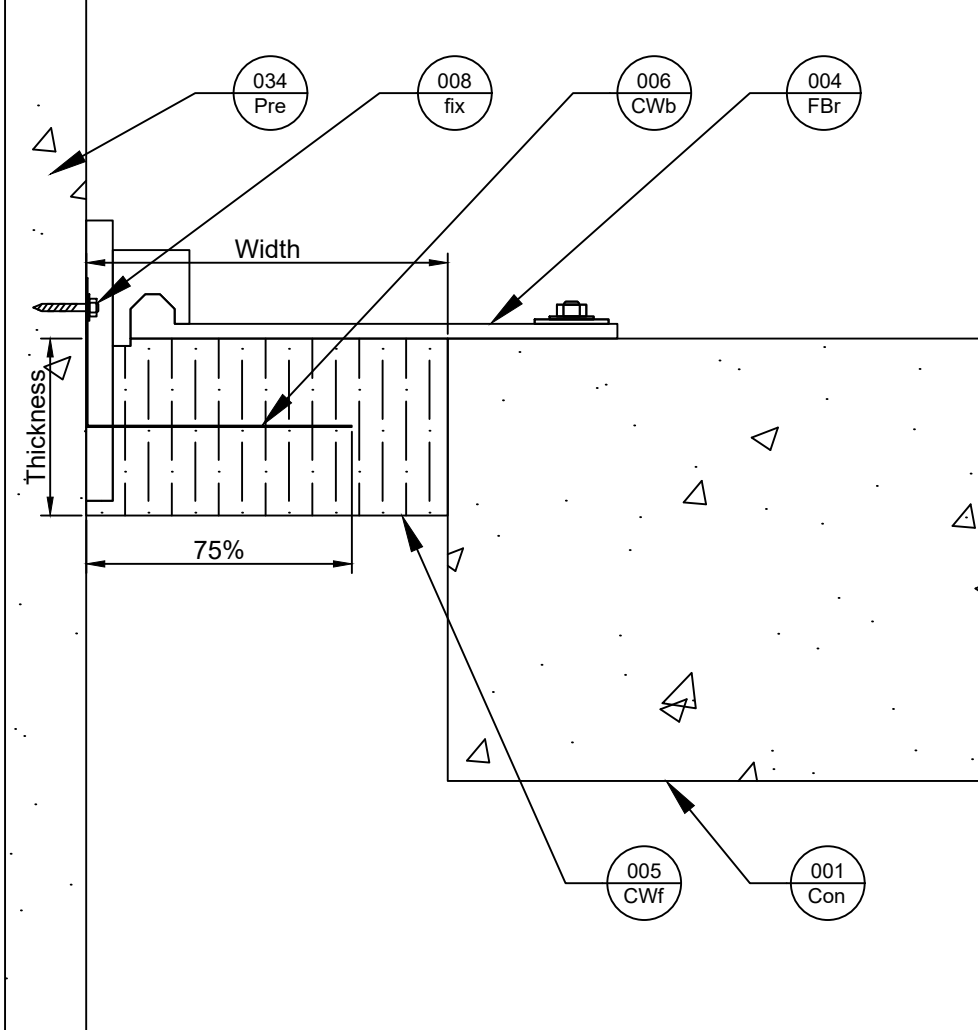


Side View

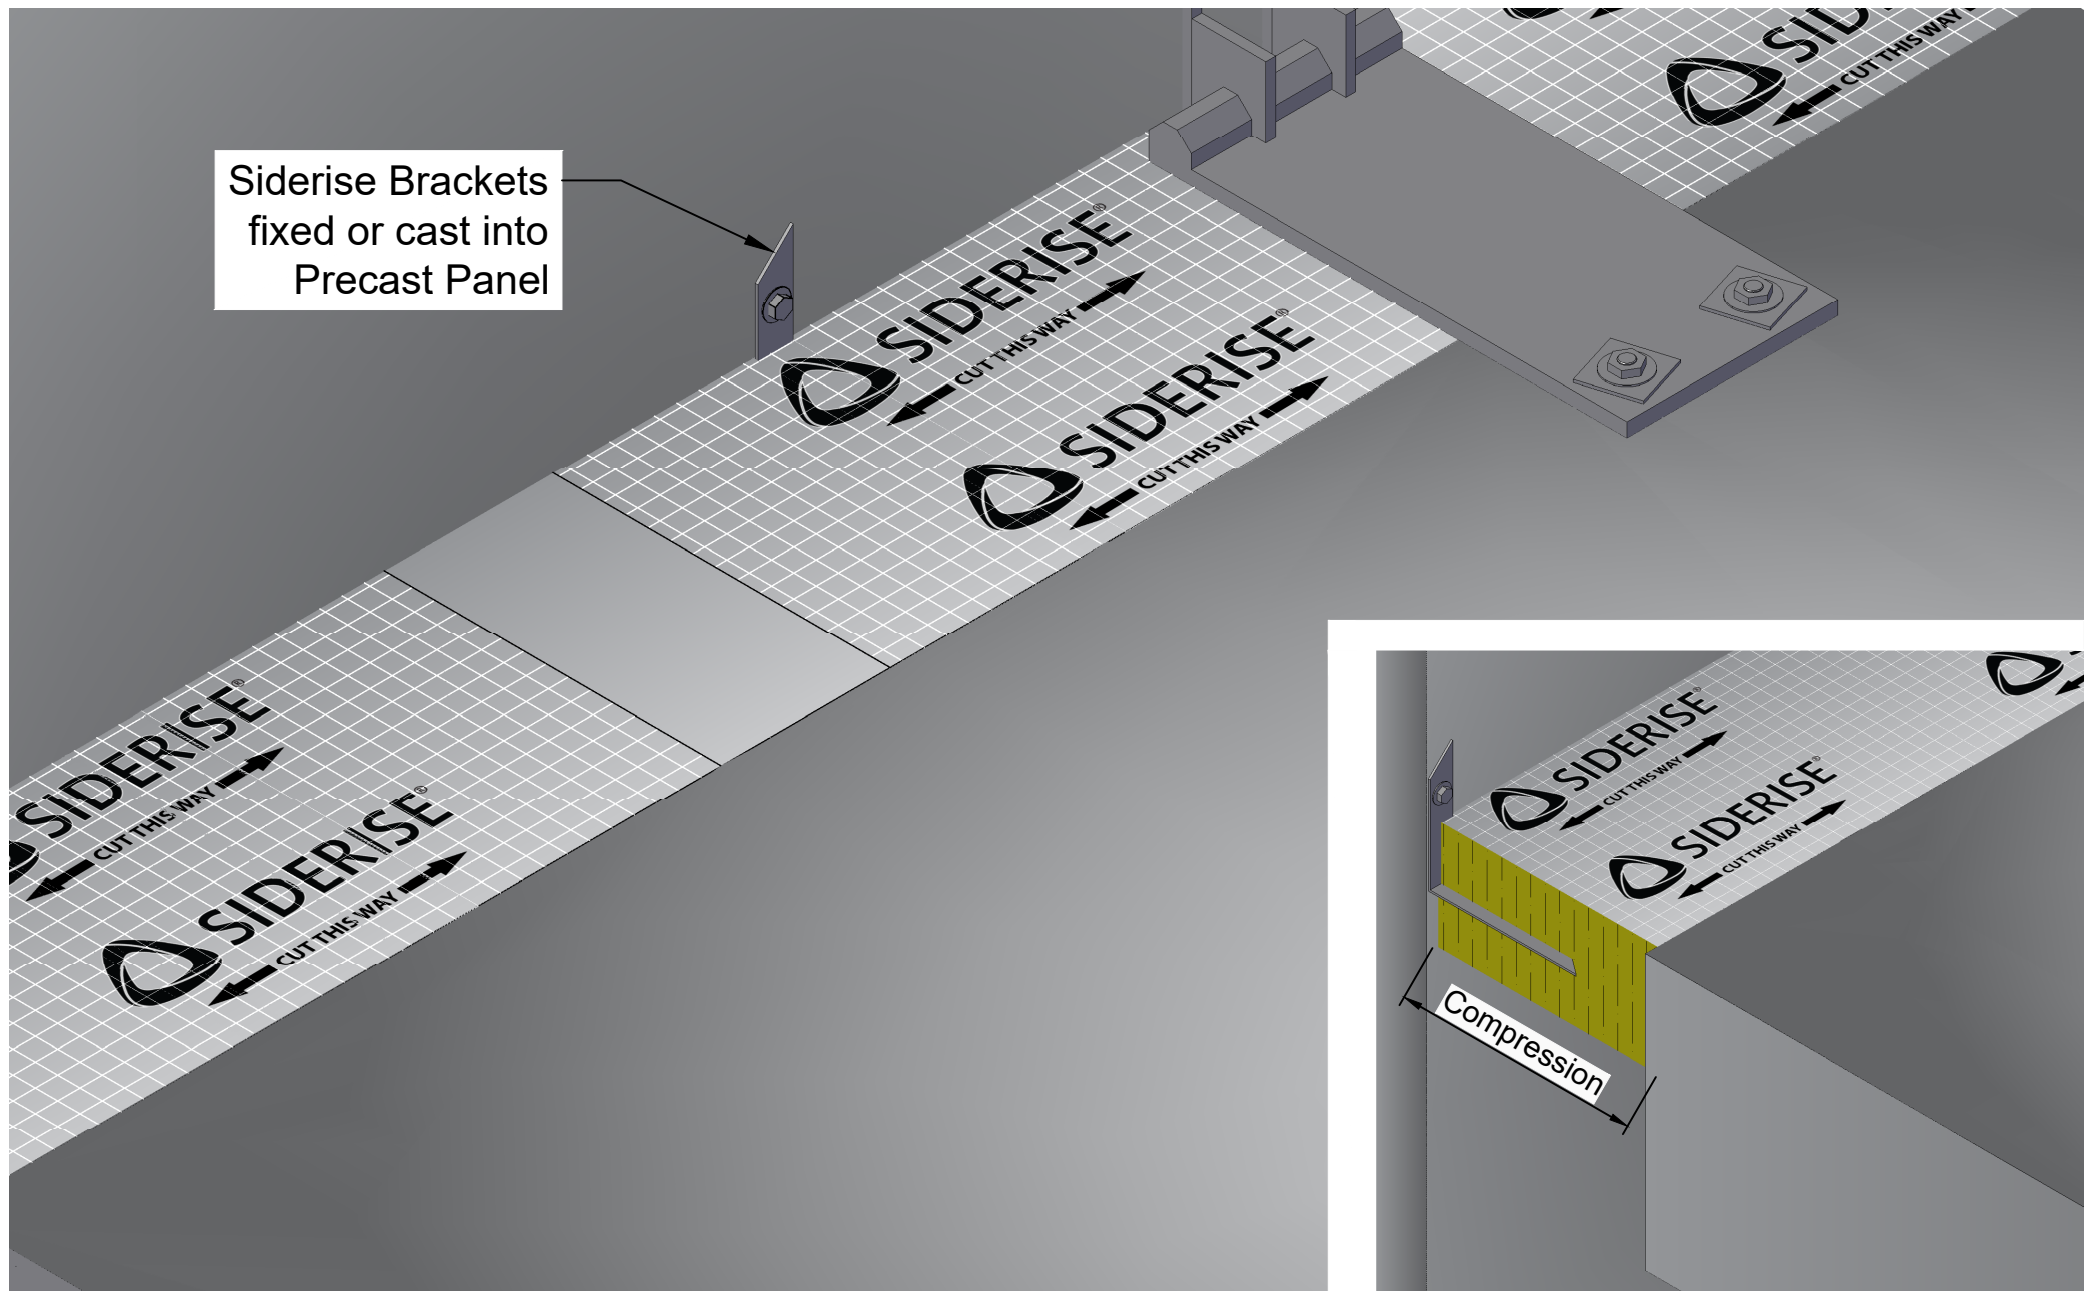

Plan View

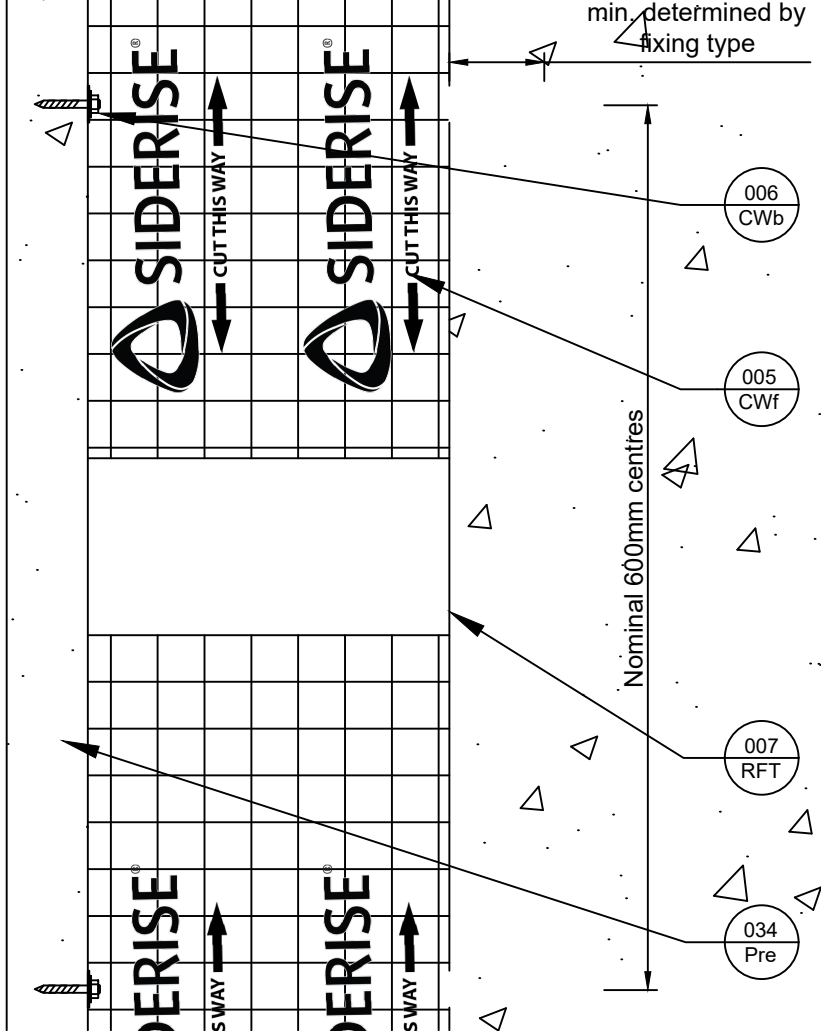

Revisions			
Rev.	Date	By	Description
A	22-08-19	BJC	First Issue
B	30-11-23	BC	Logo Update



Title
CW top of slab facade bracket - Precast Panel, Reverse fix
Siderise Standard Detail

Sheet 1/1
Date released 30/11/2023
Rev. B