

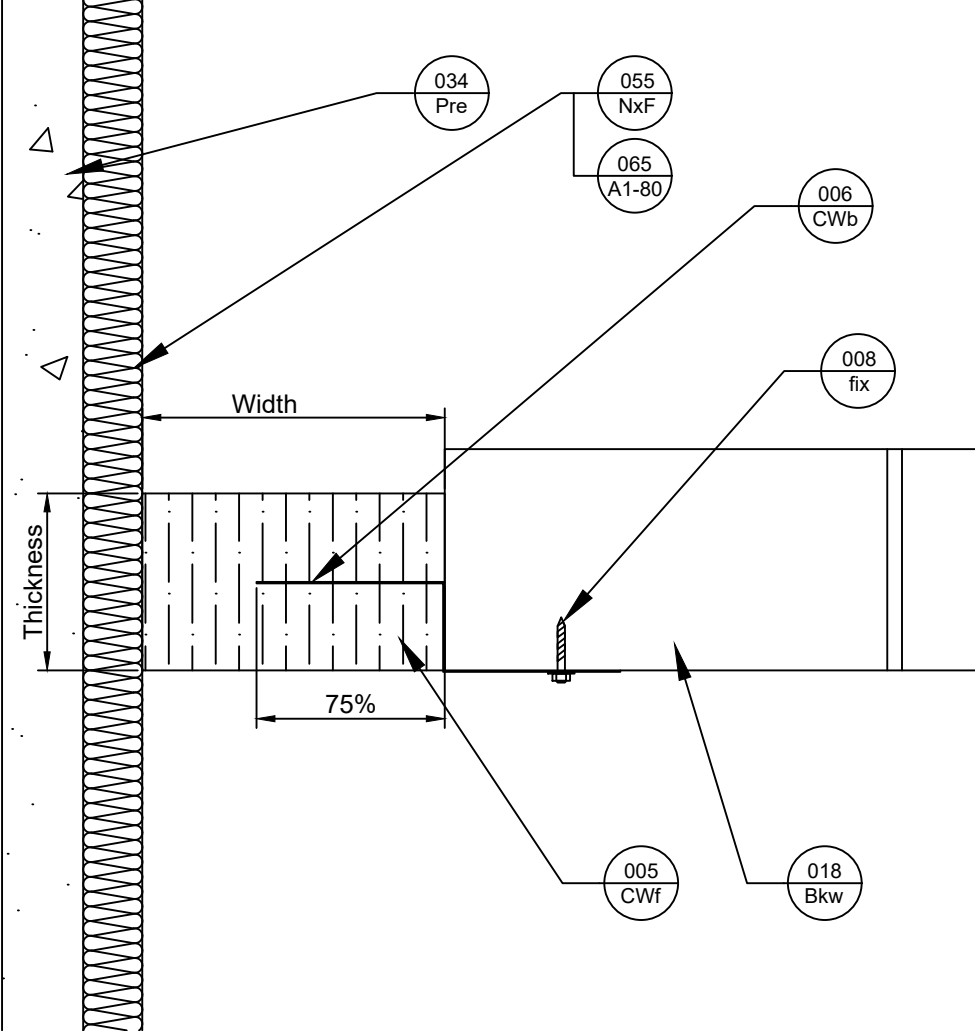


Plan View

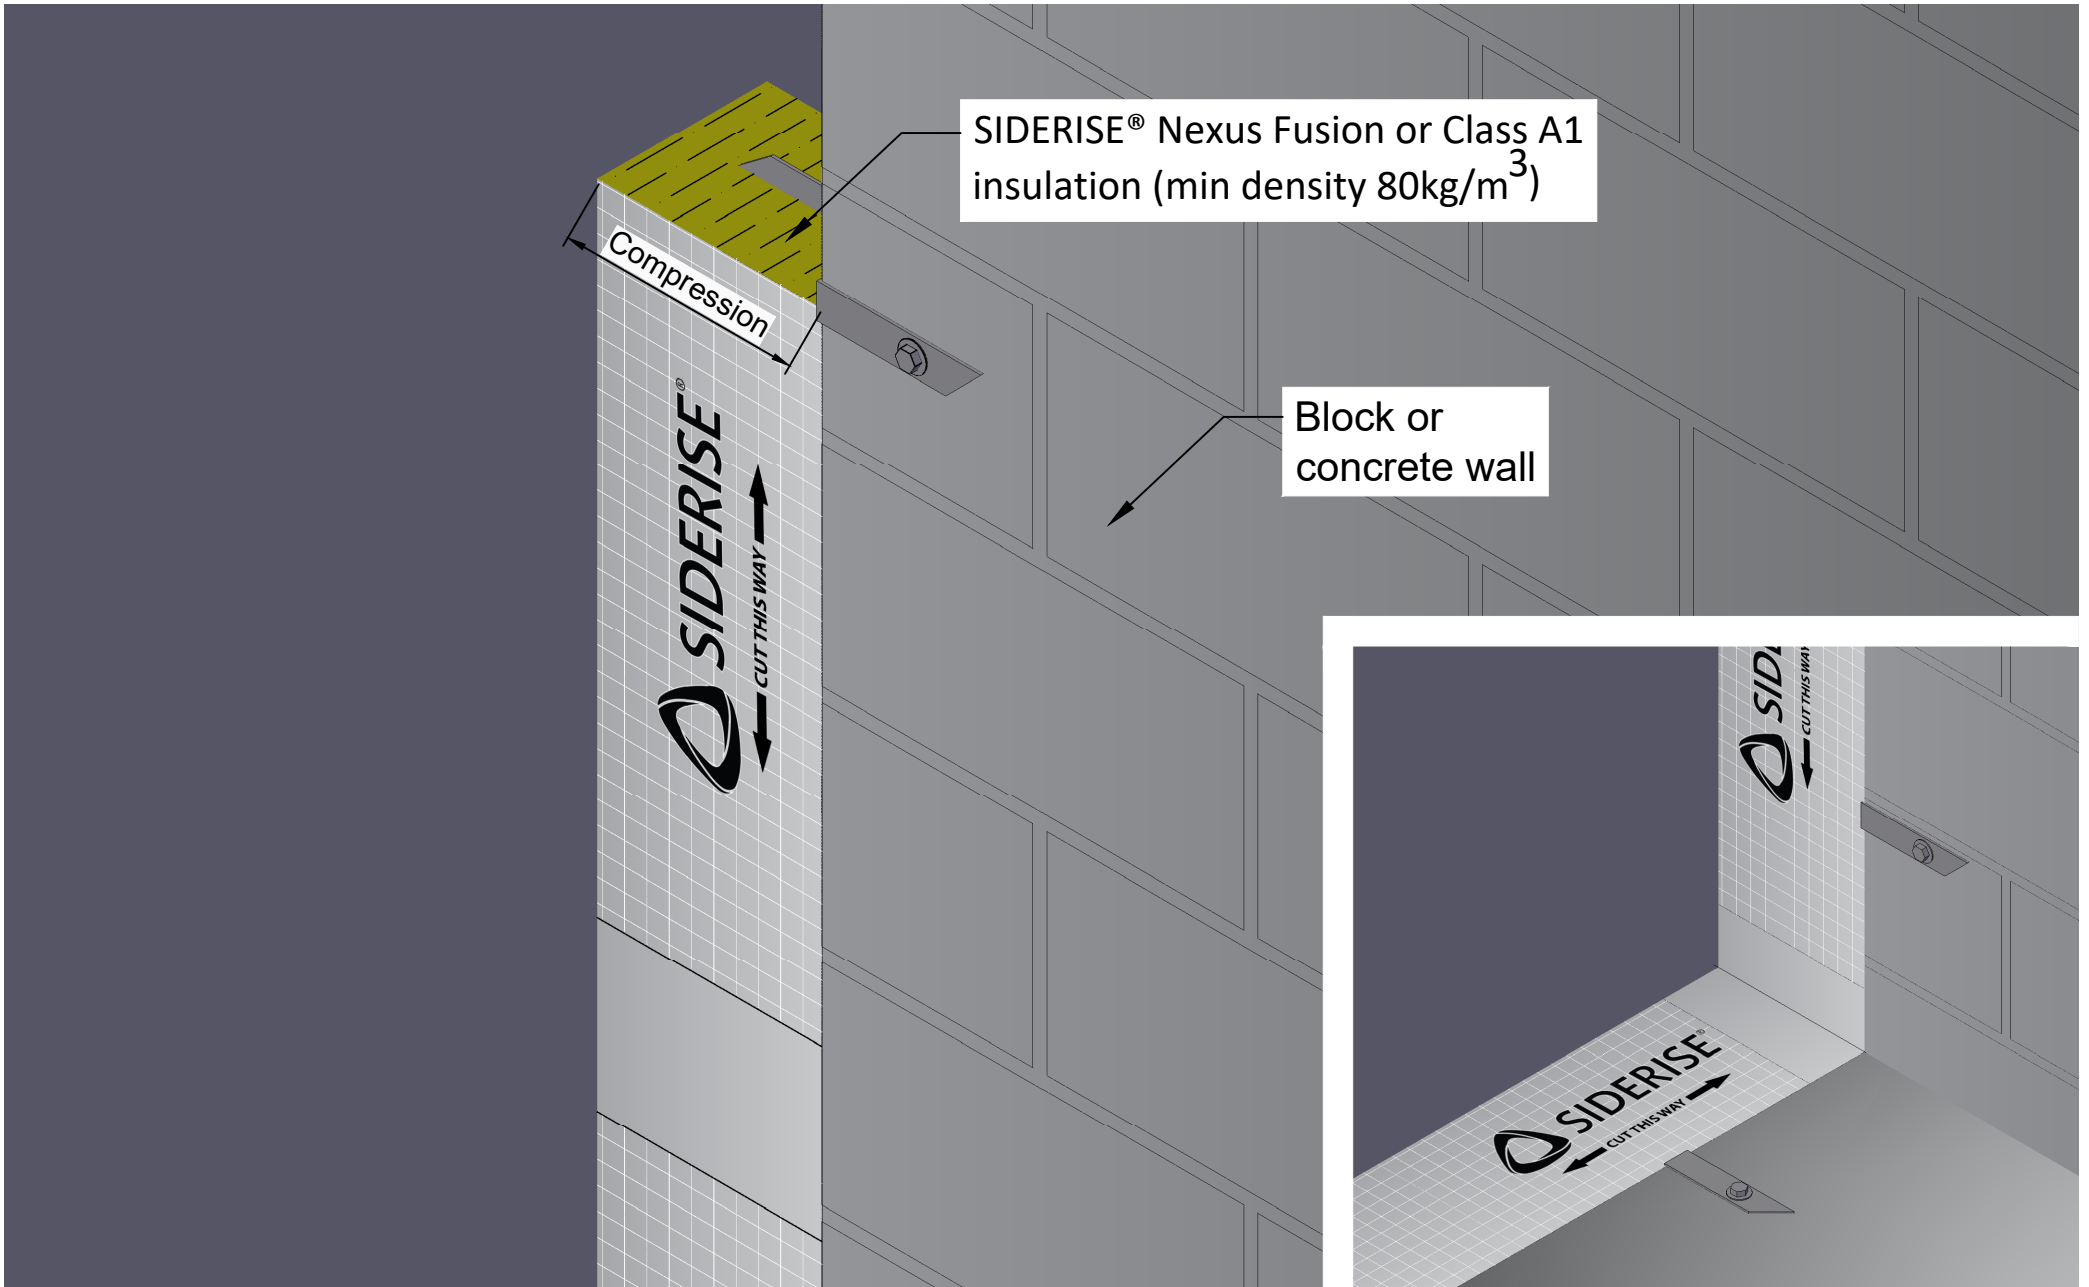

Side View

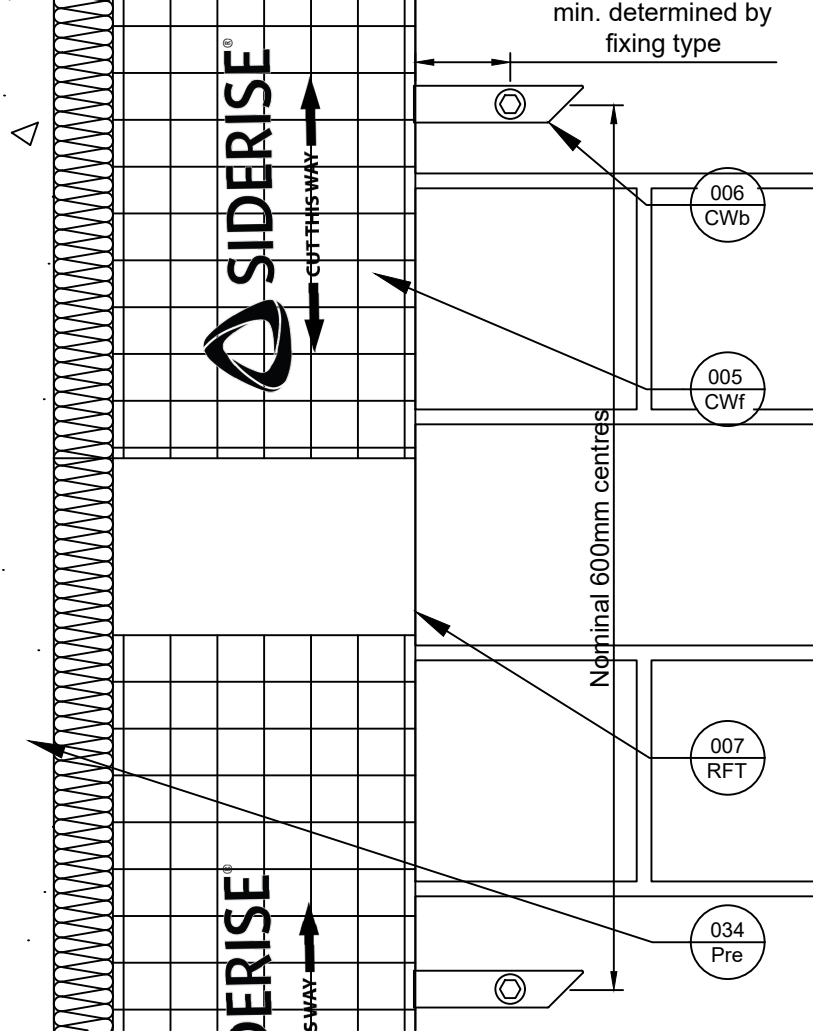

Revisions			
Rev.	Date	By	Description
B	30-07-20	MP	Note amendments
C	30-11-23	BC	Logo Update



Title
CW-FS vertical from blockwork wall to precast panel A1 ins
Siderise Standard Detail

SSD1945
Date released
30/11/2023

Rev.
C

Sheet
1/1