

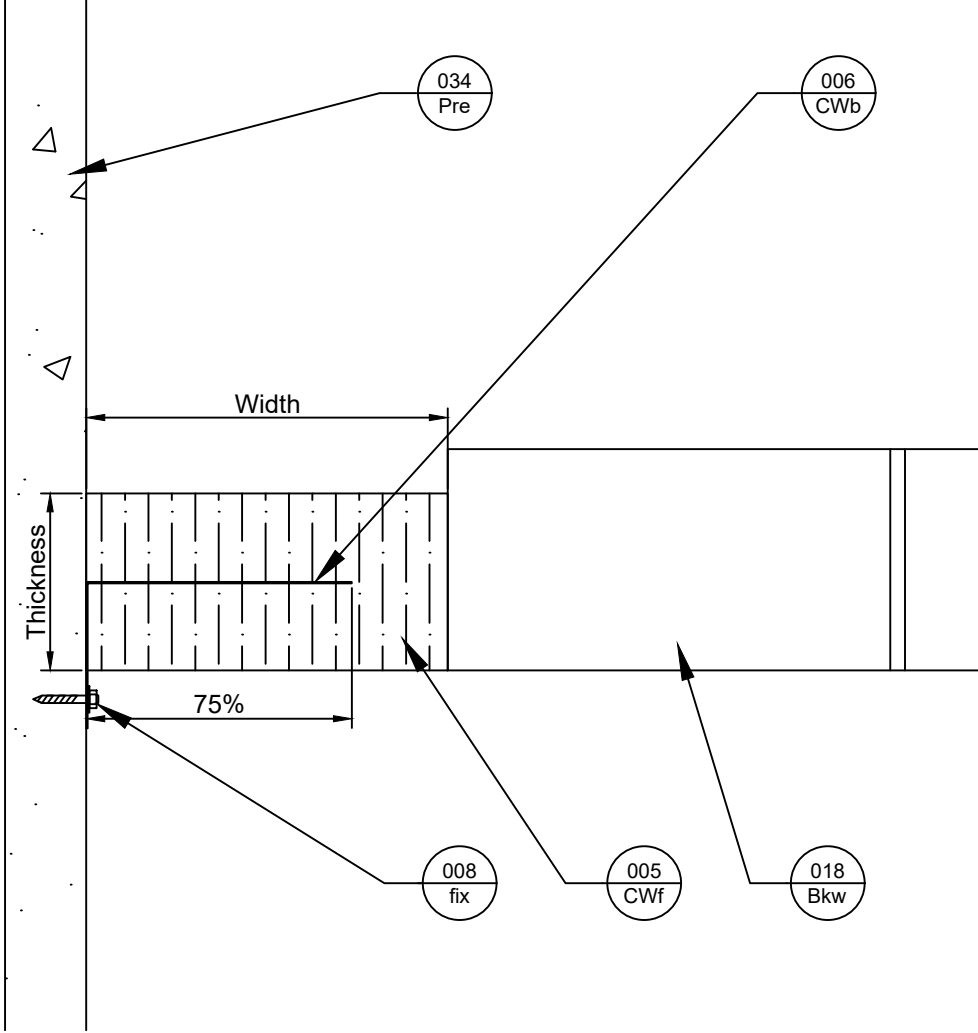


Plan View

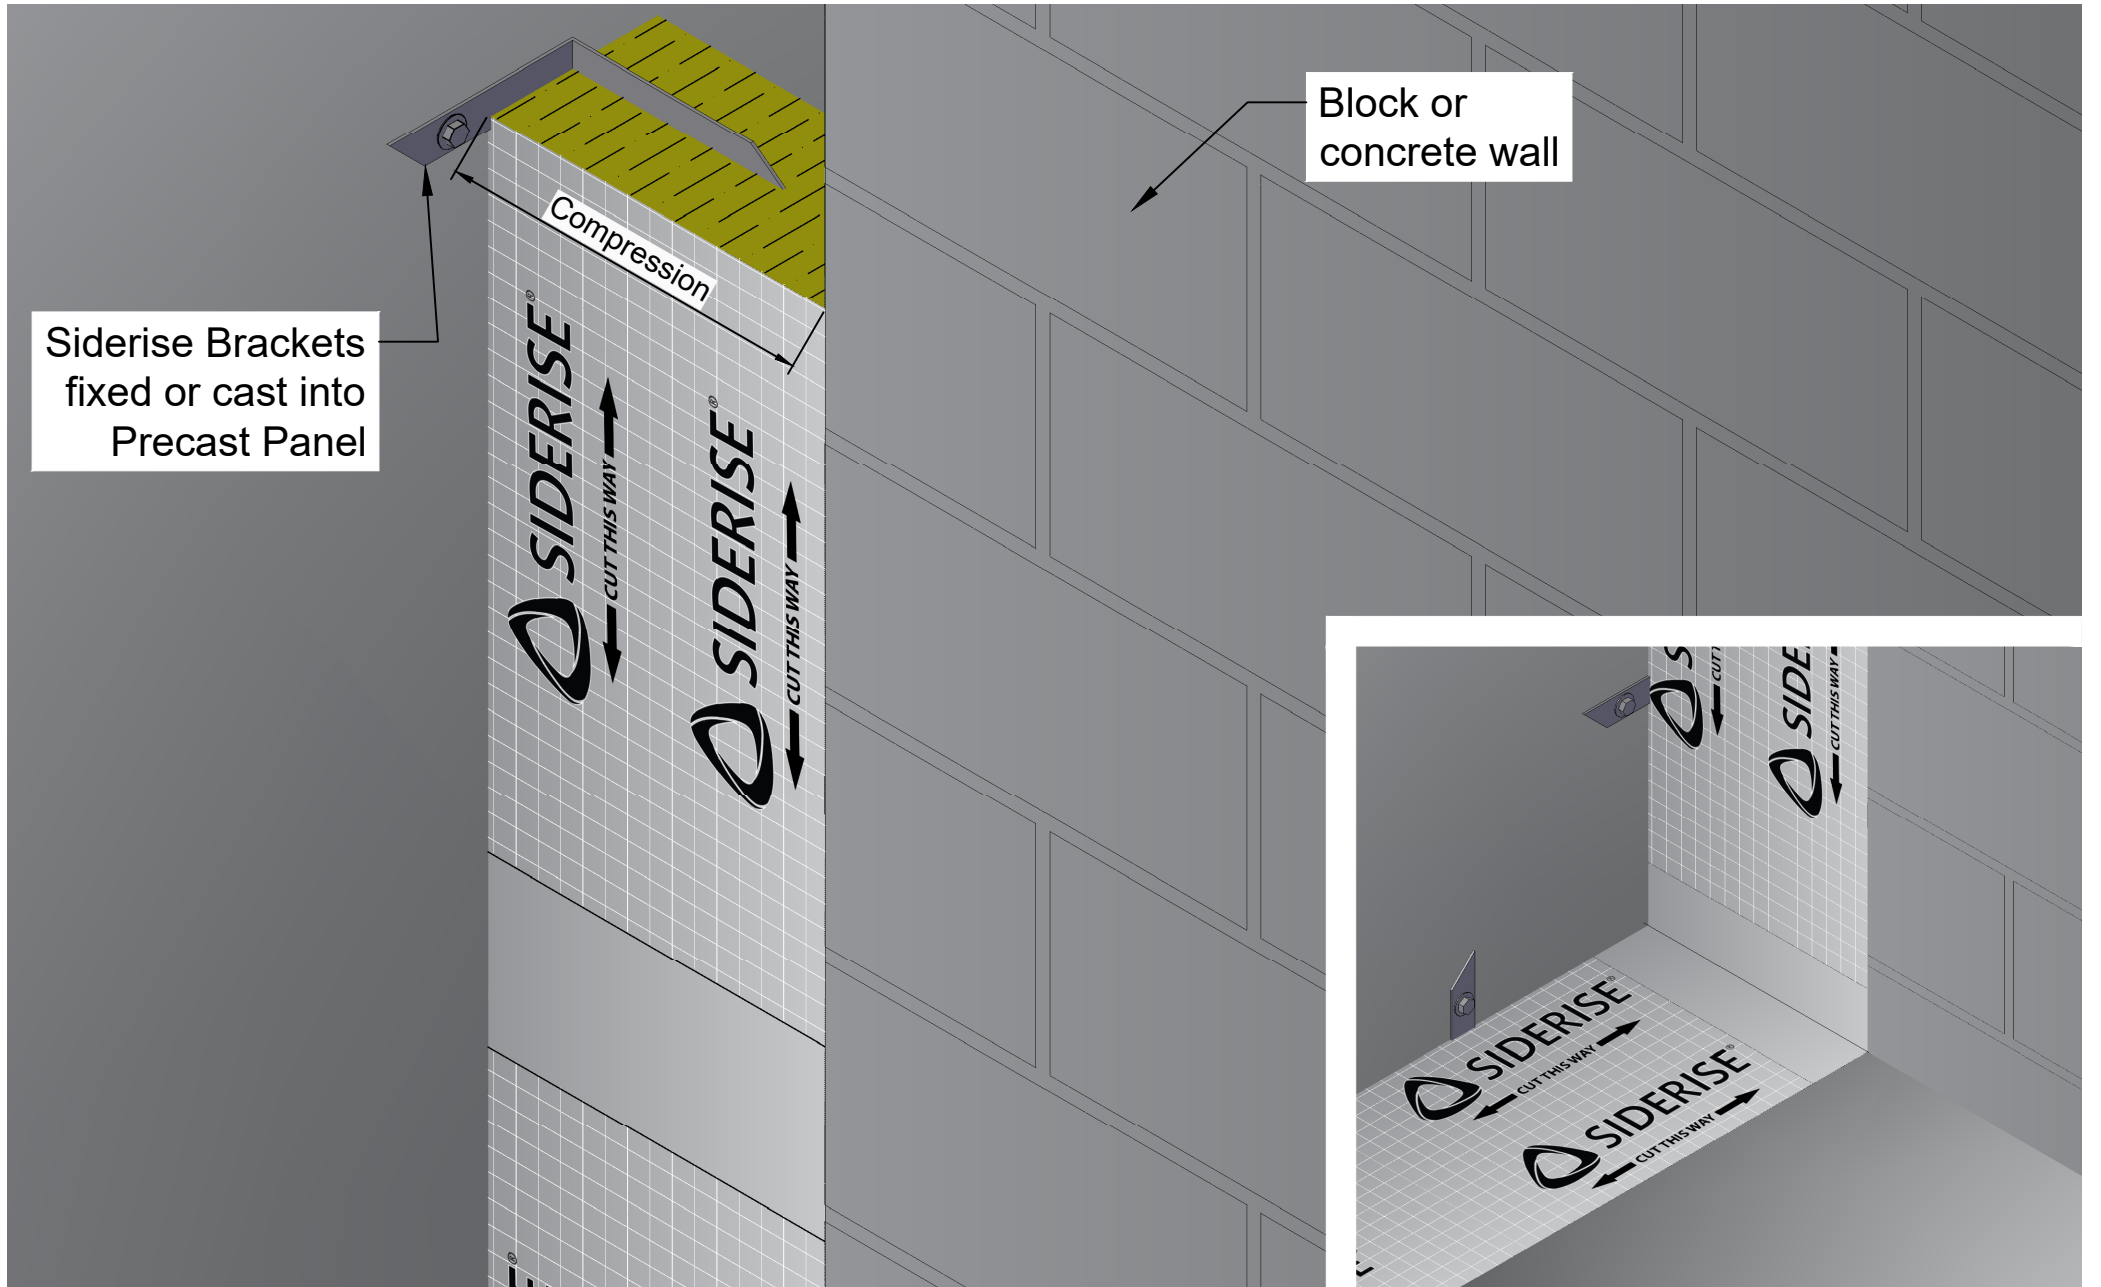

Side View

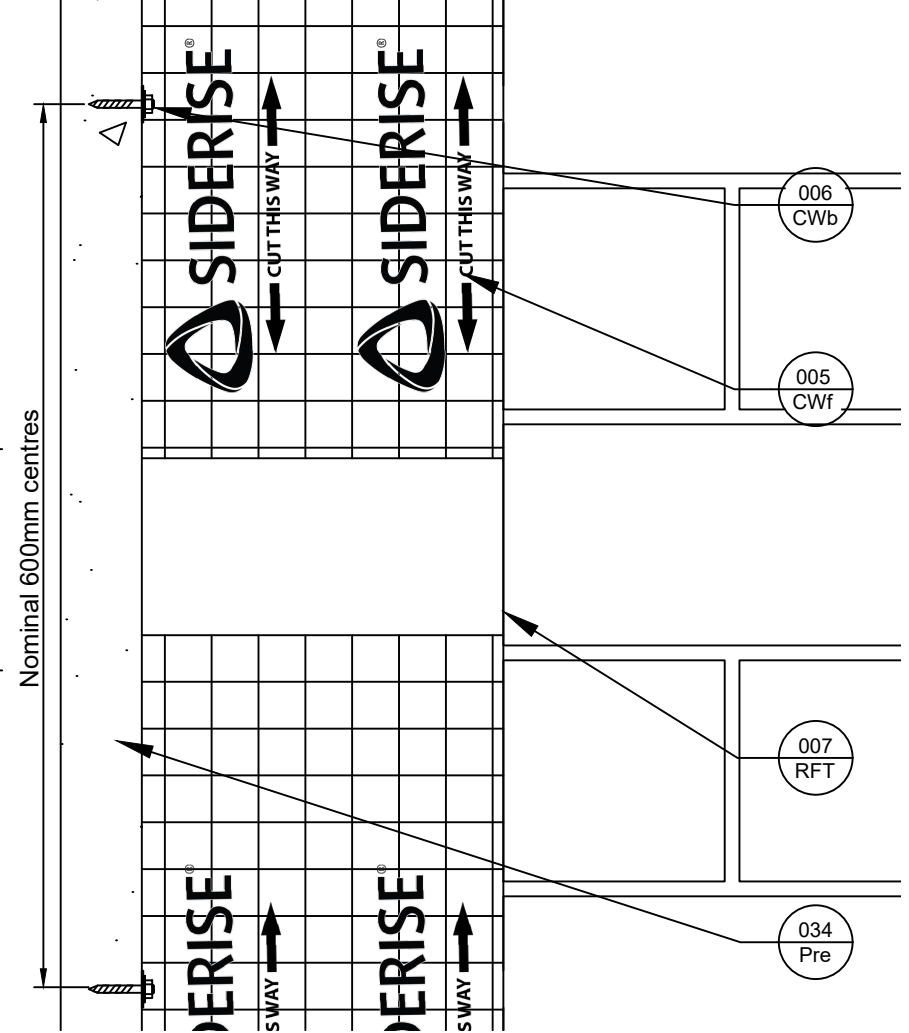

| Revisions |          |     |             |
|-----------|----------|-----|-------------|
| Rev.      | Date     | By  | Description |
| A         | 30-09-19 | BJC | First Issue |
| B         | 30-11-23 | BC  | Logo Update |



Title  
CW-FS vertical from wall to precast panel, Reverse fixings  
**Siderise Standard Detail**

Sheet  
1/1

**SSD1946**  
Date released  
30/11/2023

Rev.  
**B**

