



Side View

Plan View

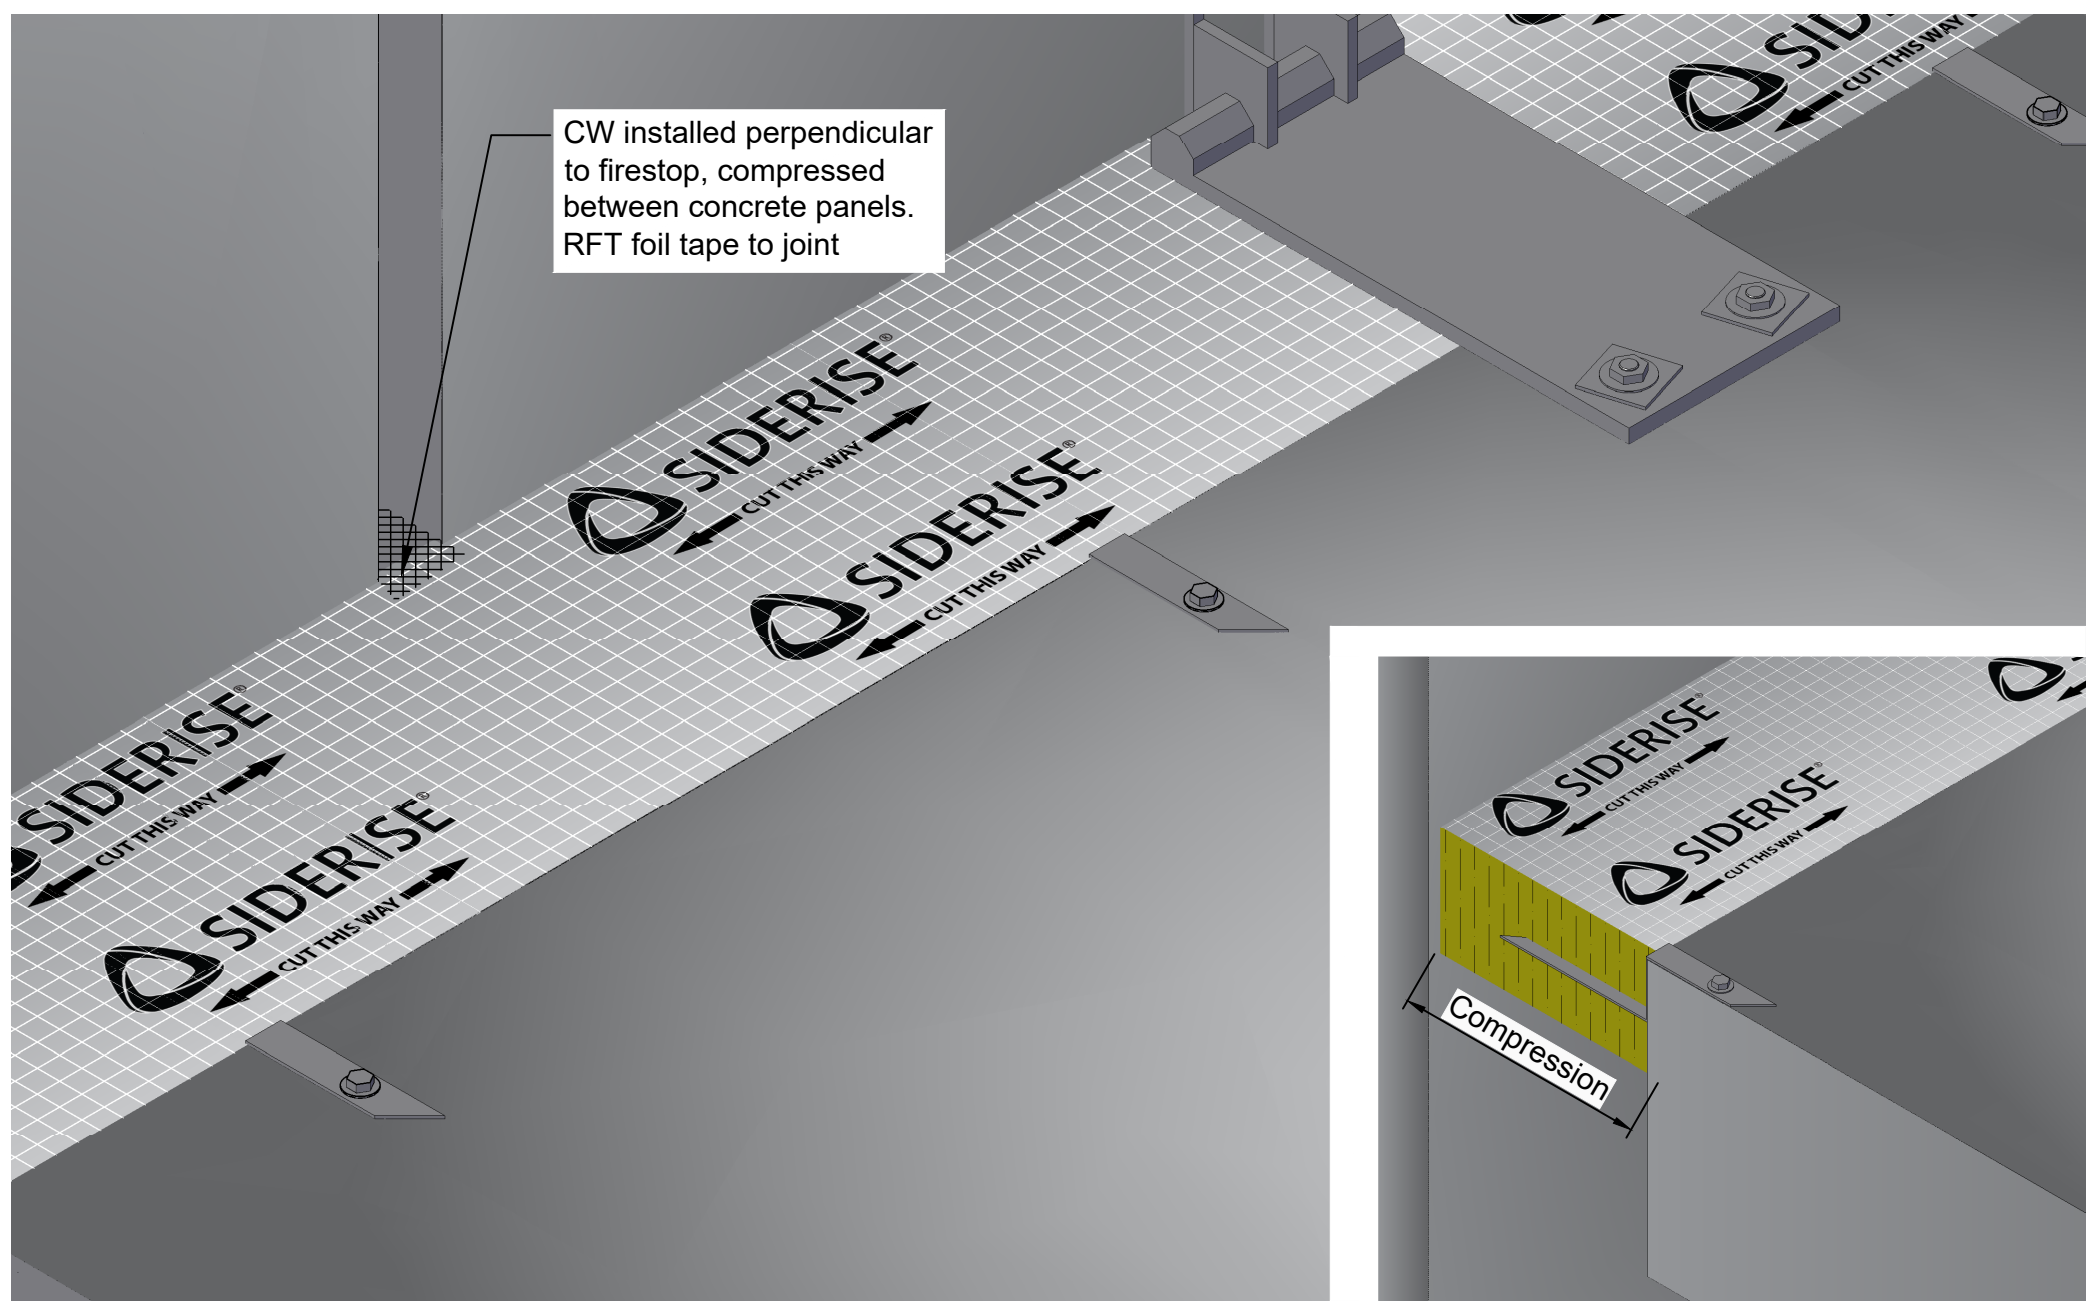

Revisions			
Rev.	Date	By	Description
A	20-11-23	BJC	First Issue
B	30-11-23	BJC	Updated Logo

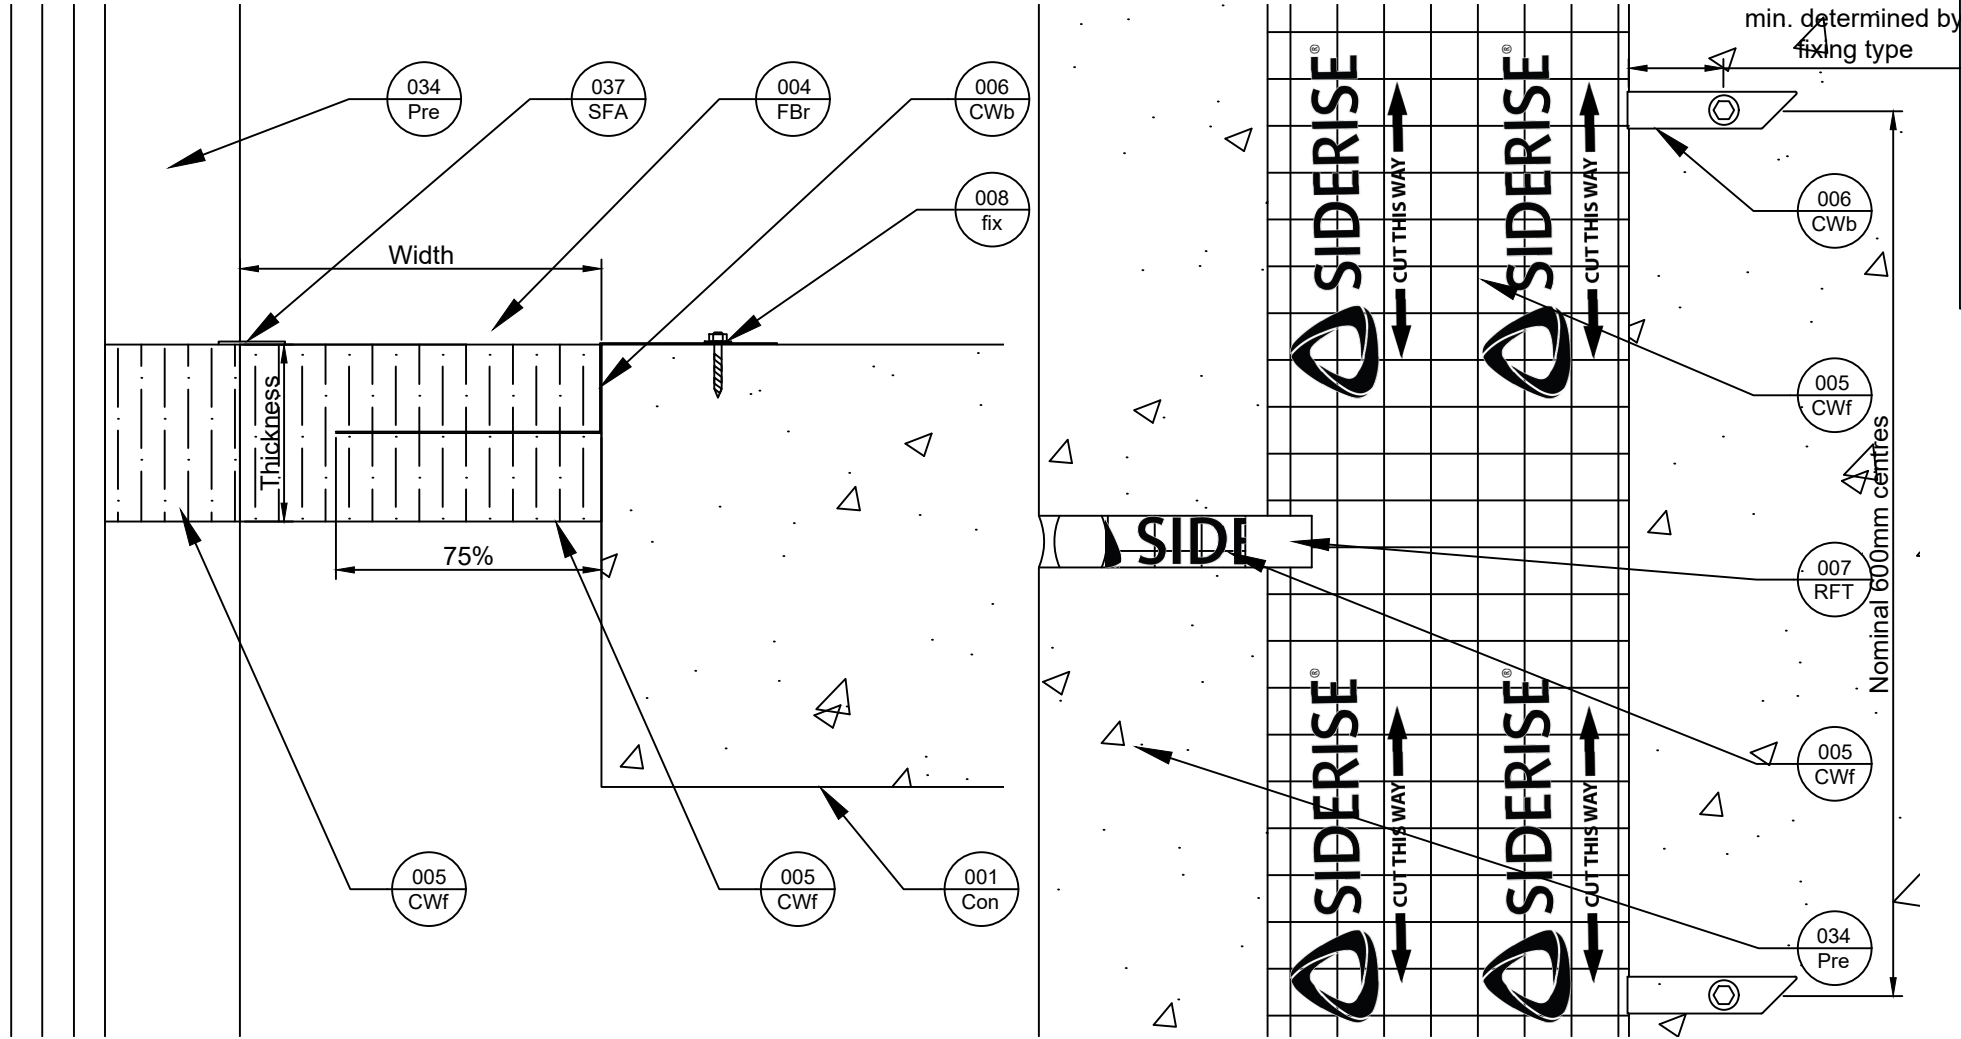

Title
CW top of slab, Precast Panel Joint treated with CW
Siderise Standard Detail

Sheet 1/1
Date released 30/11/2023
Rev. B