

Fig. 1

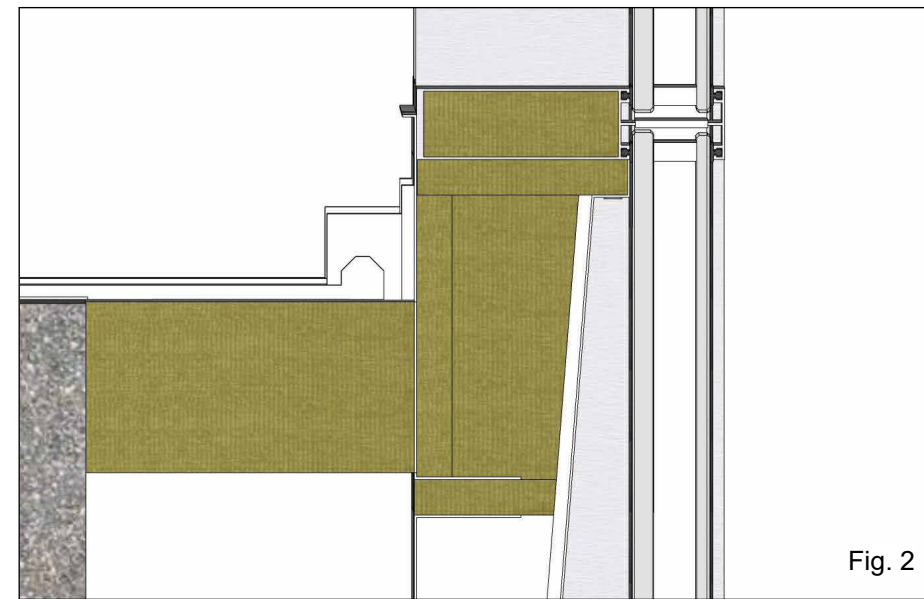


Fig. 2

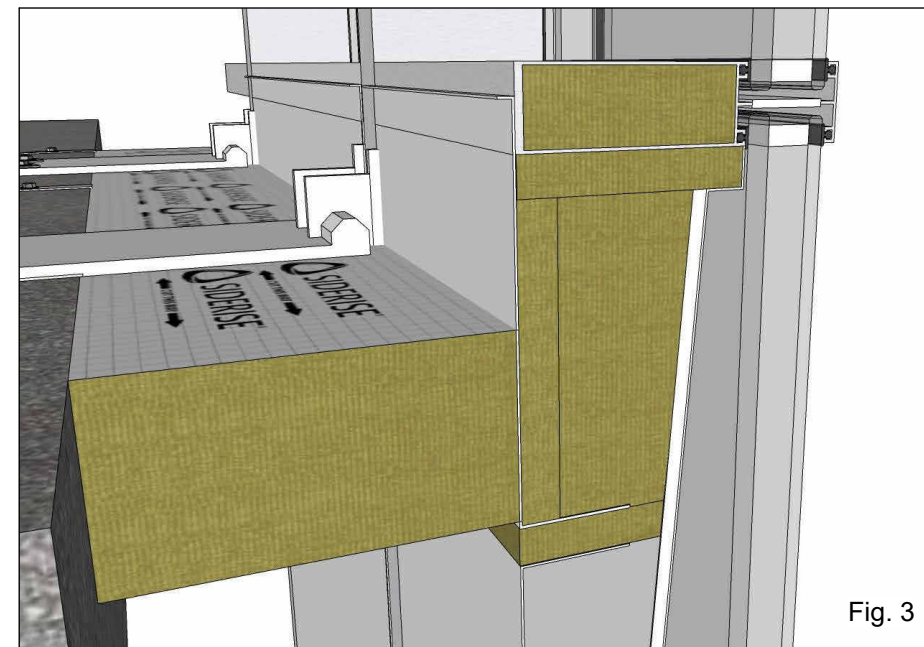


Fig. 3

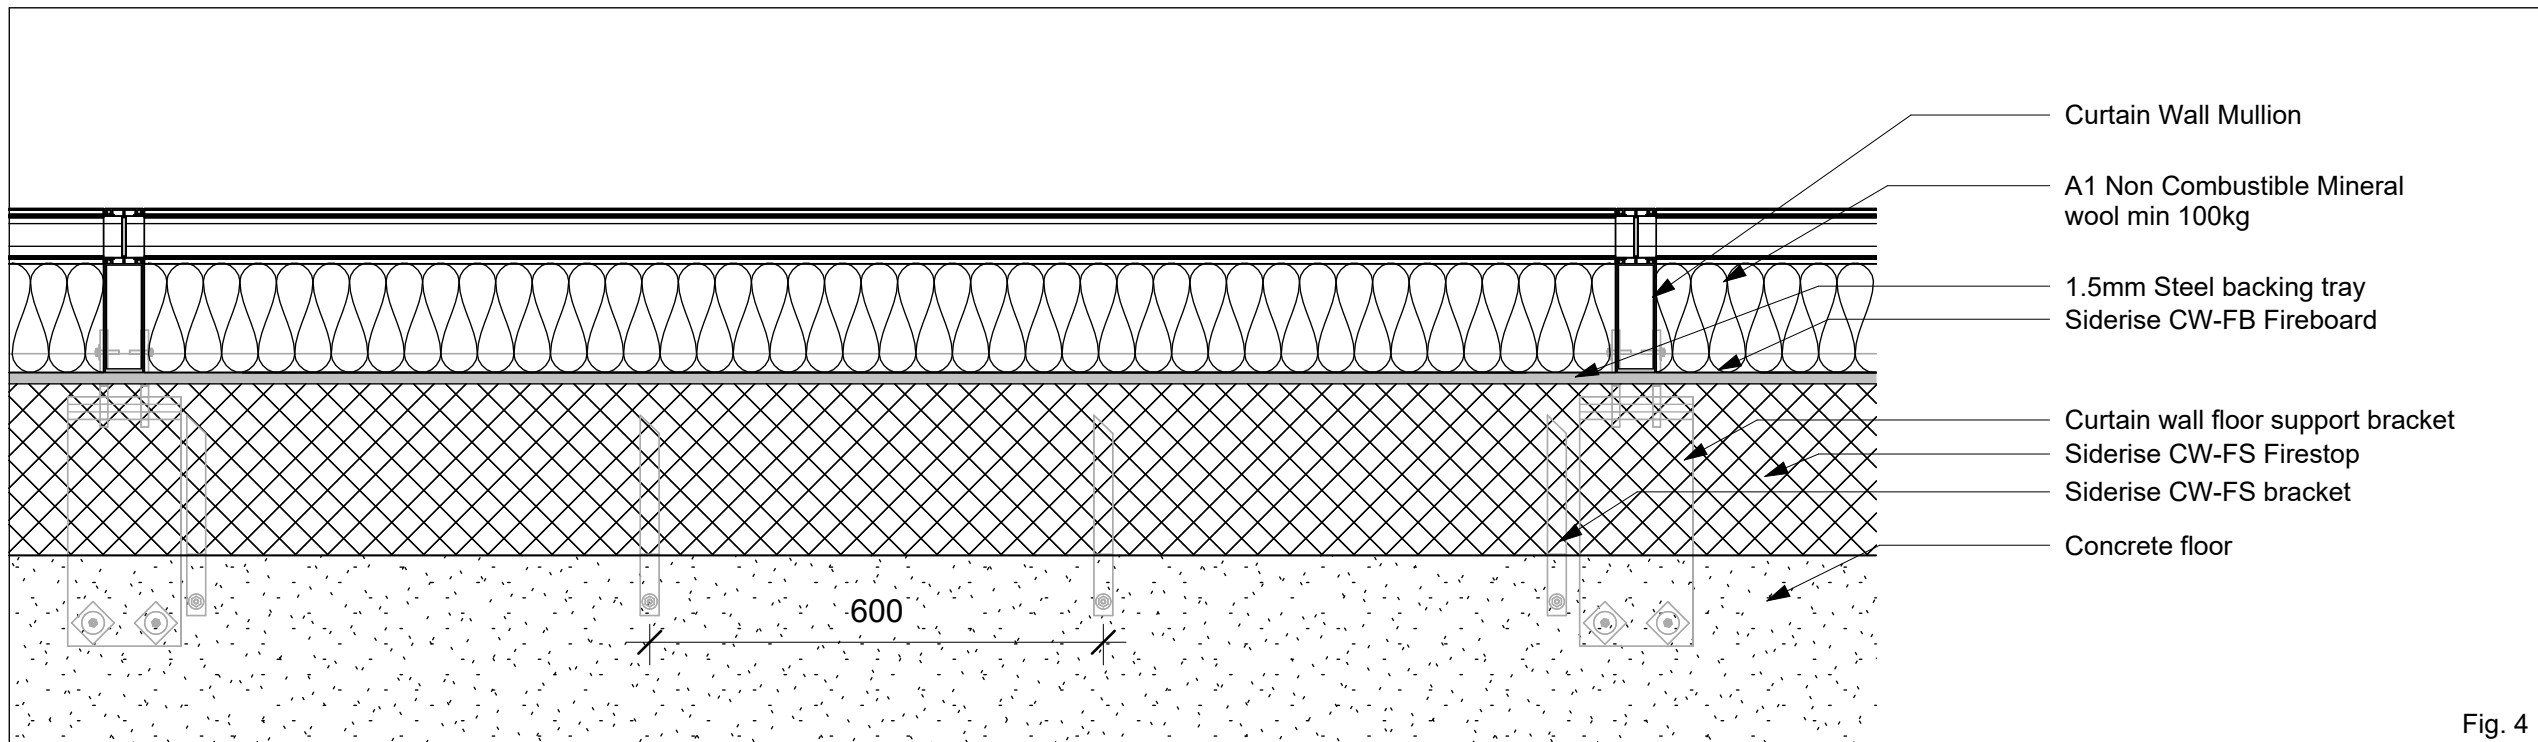


Fig. 4

Figure list		
Number	Description	Scale
1	Vertical Section	1:5
2	Vertical Section	NTS
3	Rear Isometric Section	NTS
4	Horizontal Section	1:10

Revision Table		
Rev	Description	Date



SIDERISE[®]
integrity in all we do
 Siderise Insulation Limited
 Forge Industrial Estate, Maesteg,
 Bridgend, CF34 0AH

Siderise CW-FS
 Single Transom Detail

SIDERISE STANDARD DETAIL

SSD 1968			
DATE	DRWN	CHKD	REV.
30/11/23	BC	ChM	B