

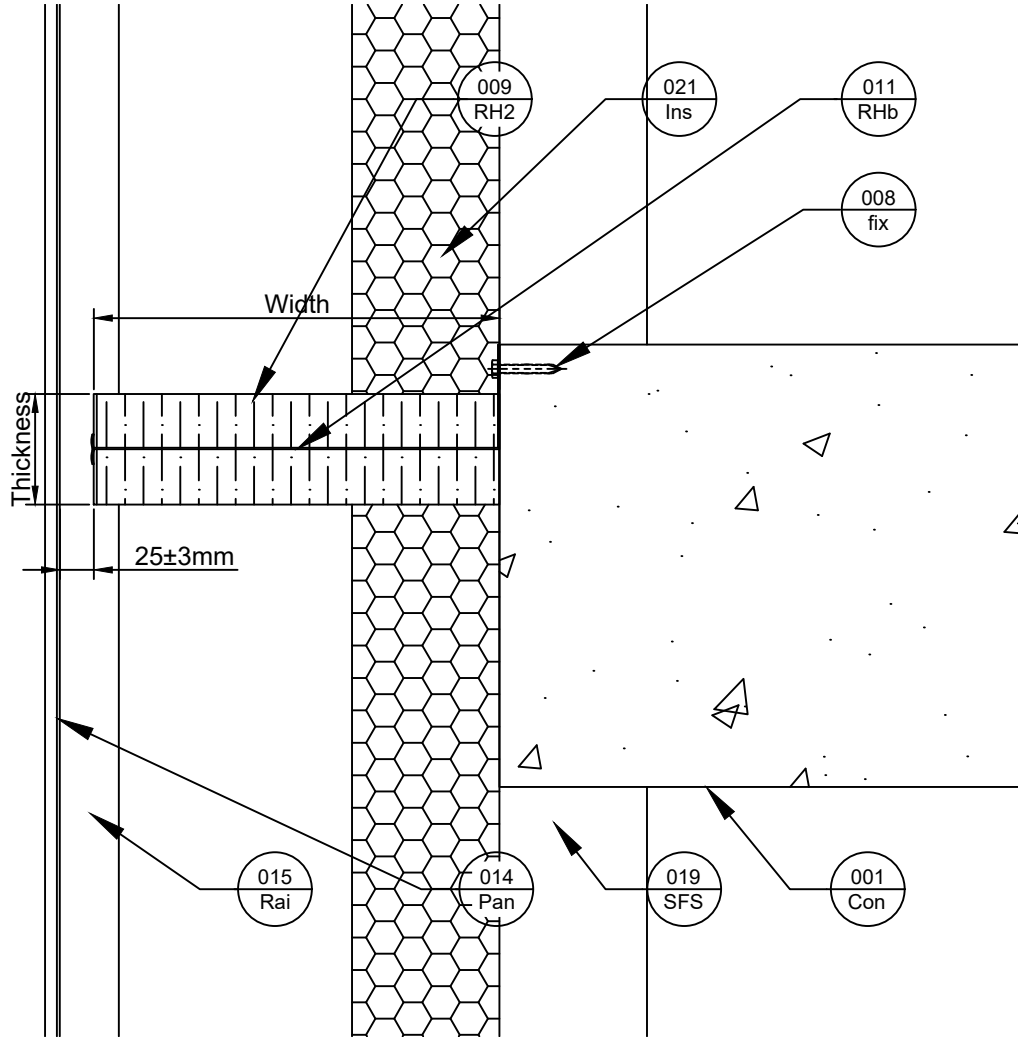


Side View

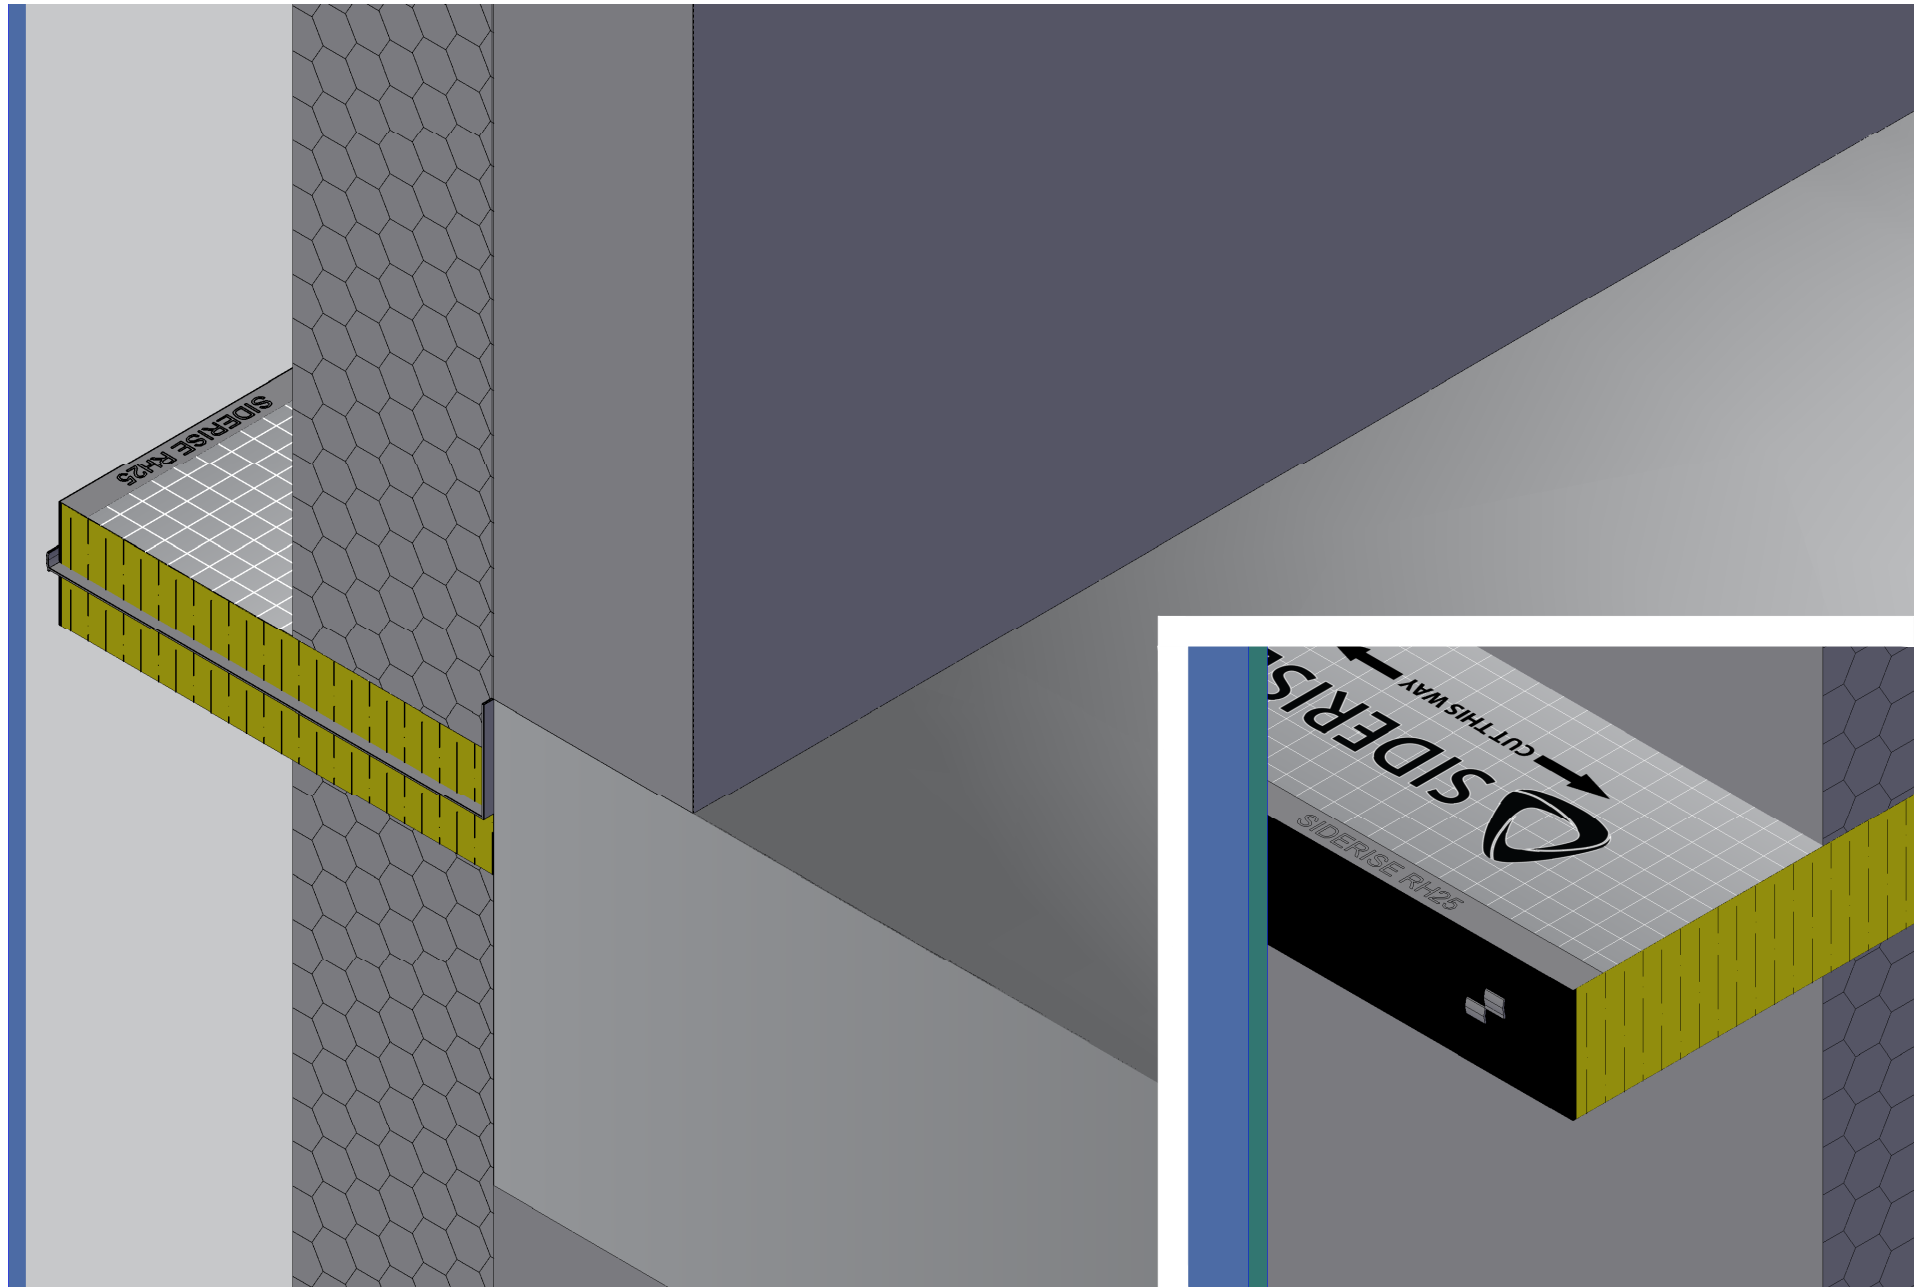

Plan View

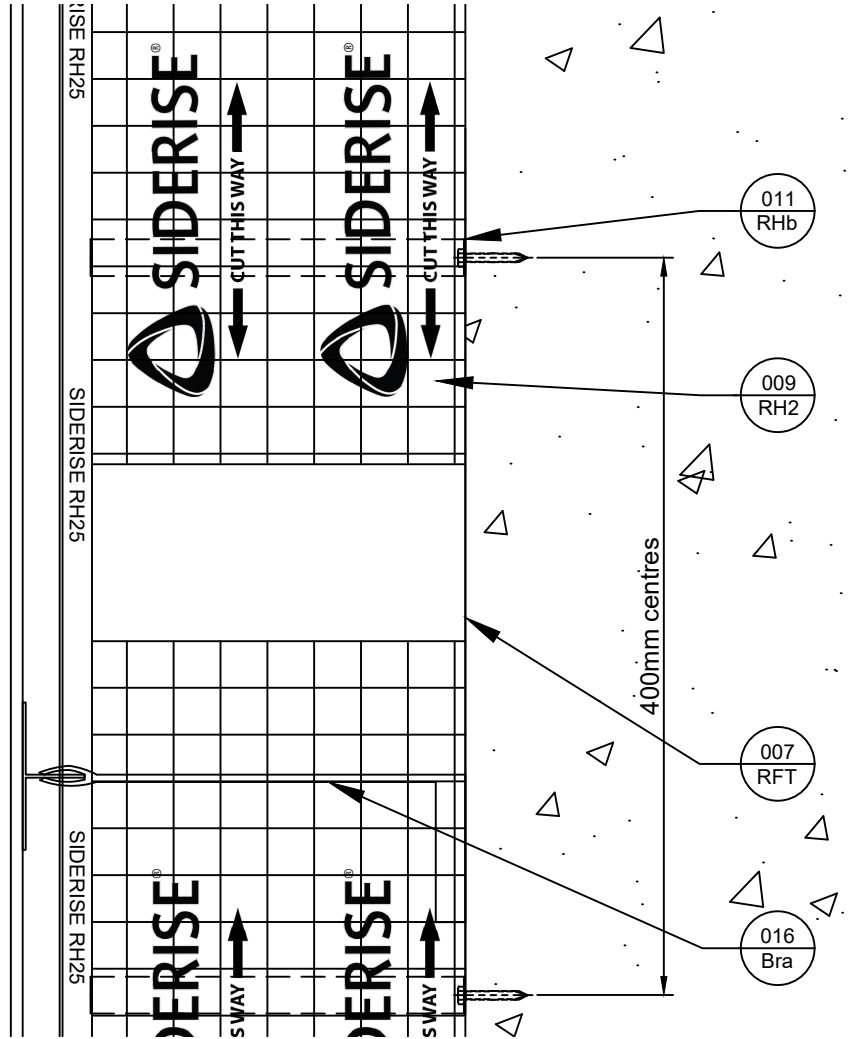

Revisions			
Rev.	Date	By	Description
A	01-04-19	BJC	First Issue
B	22-09-23	CCM	Logo Update



Title
RH25 Open State Barrier in a rivet fit system

Siderise Standard Detail

Sheet
1/1

SSD1654

Date released
22/09/2023

Rev.
B

