
CVB/C10 QUICK REF TO INSTALLATION

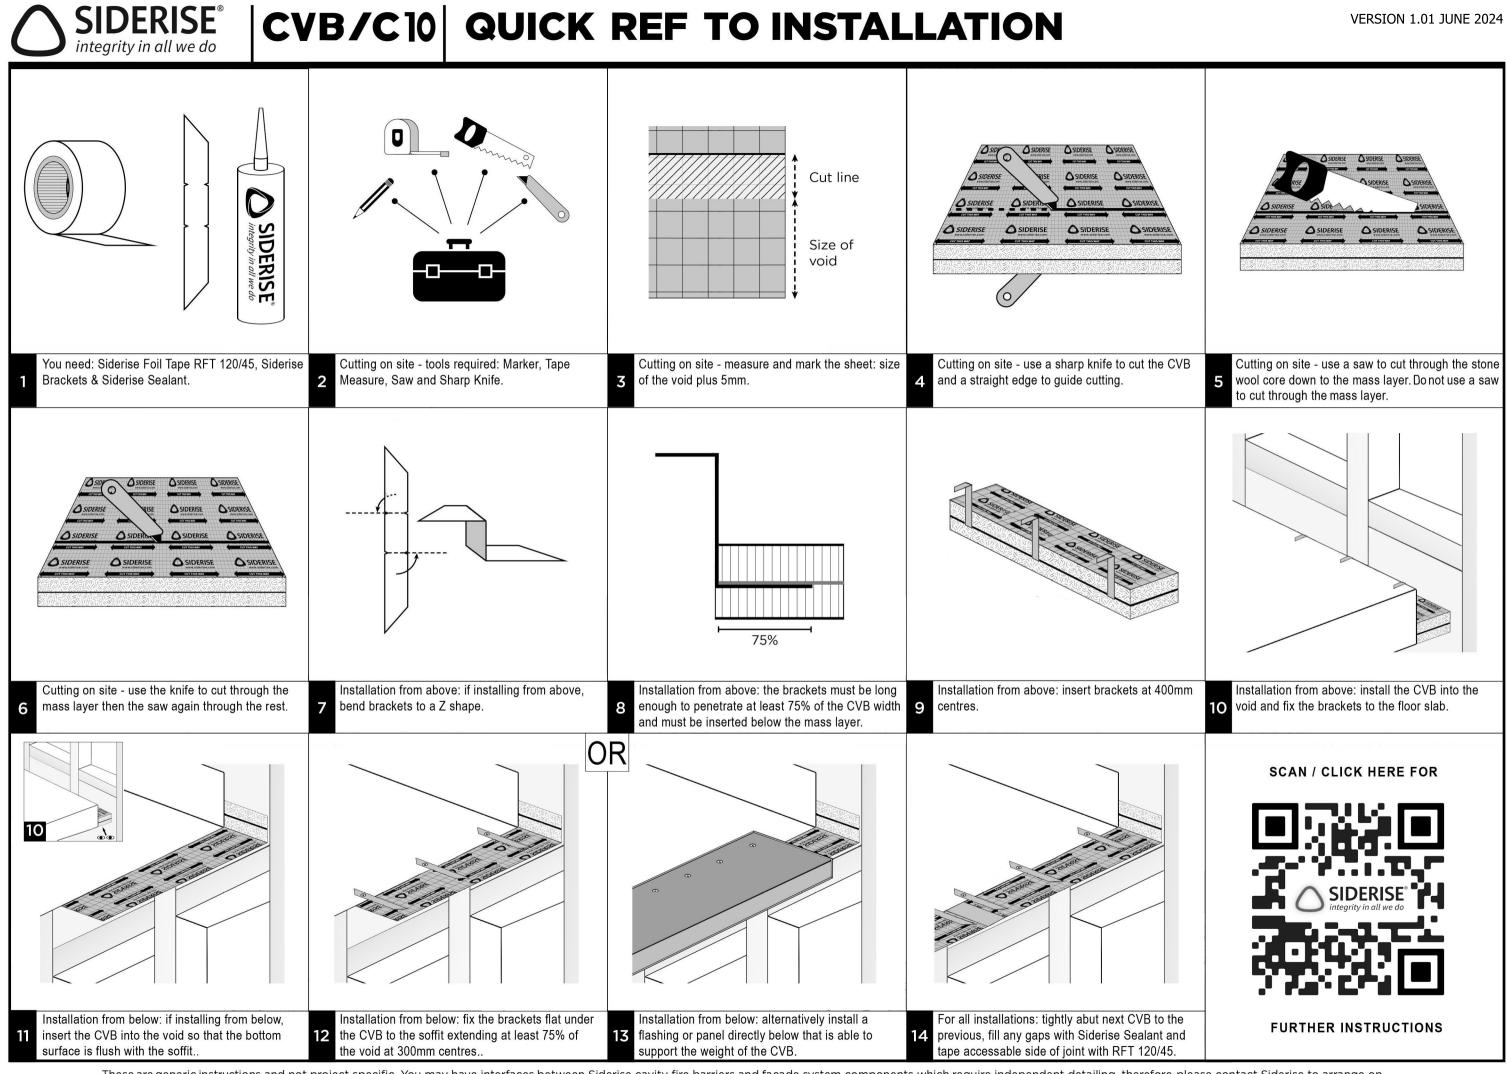

These are generic instructions and not project specific. You may have interfaces between Siderise cavity fire barriers and façade system components which require independent detailing, therefore please contact Siderise to arrange onsite training. We reserve the right to amend installation recommendations without notice. Siderise Group, Forge Industrial Estate, Maesteg, Bridgend, CF34 OAH, UK. www.siderise.com