

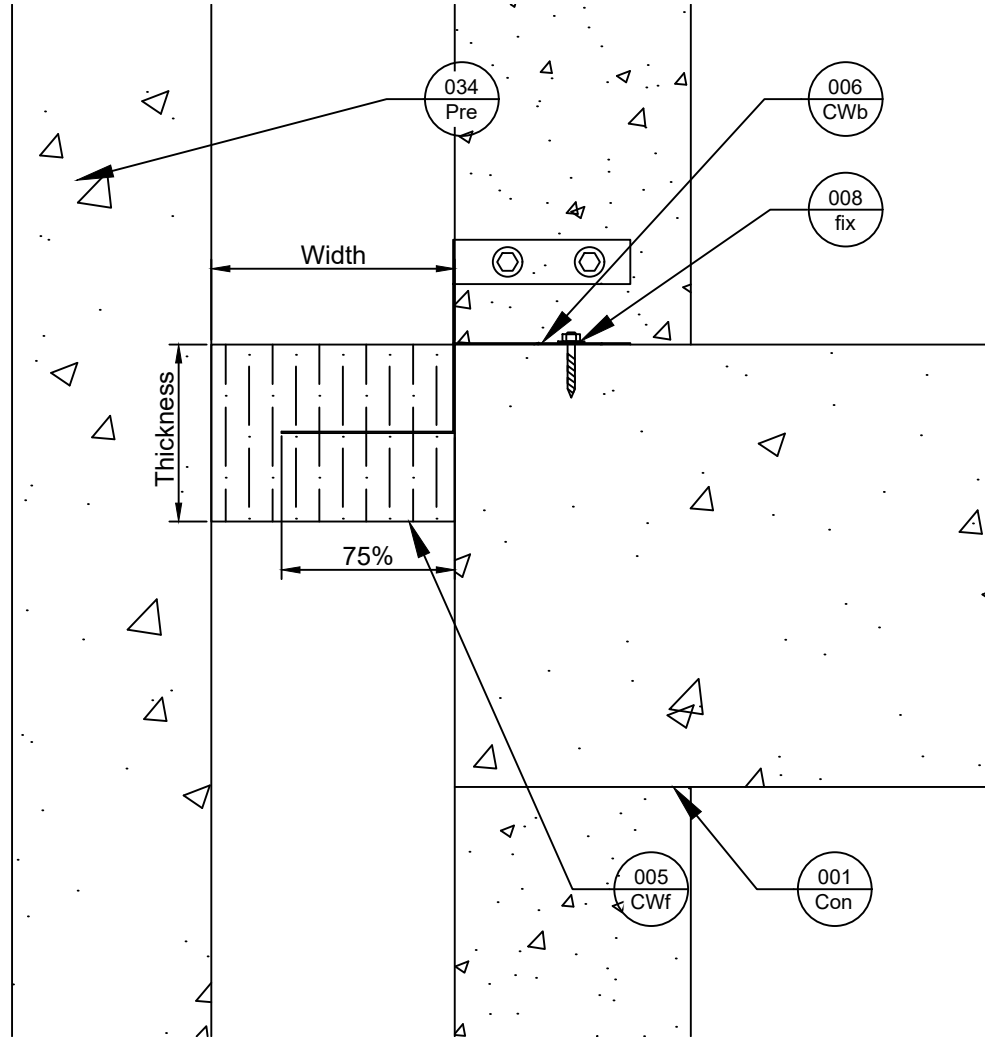


Side View

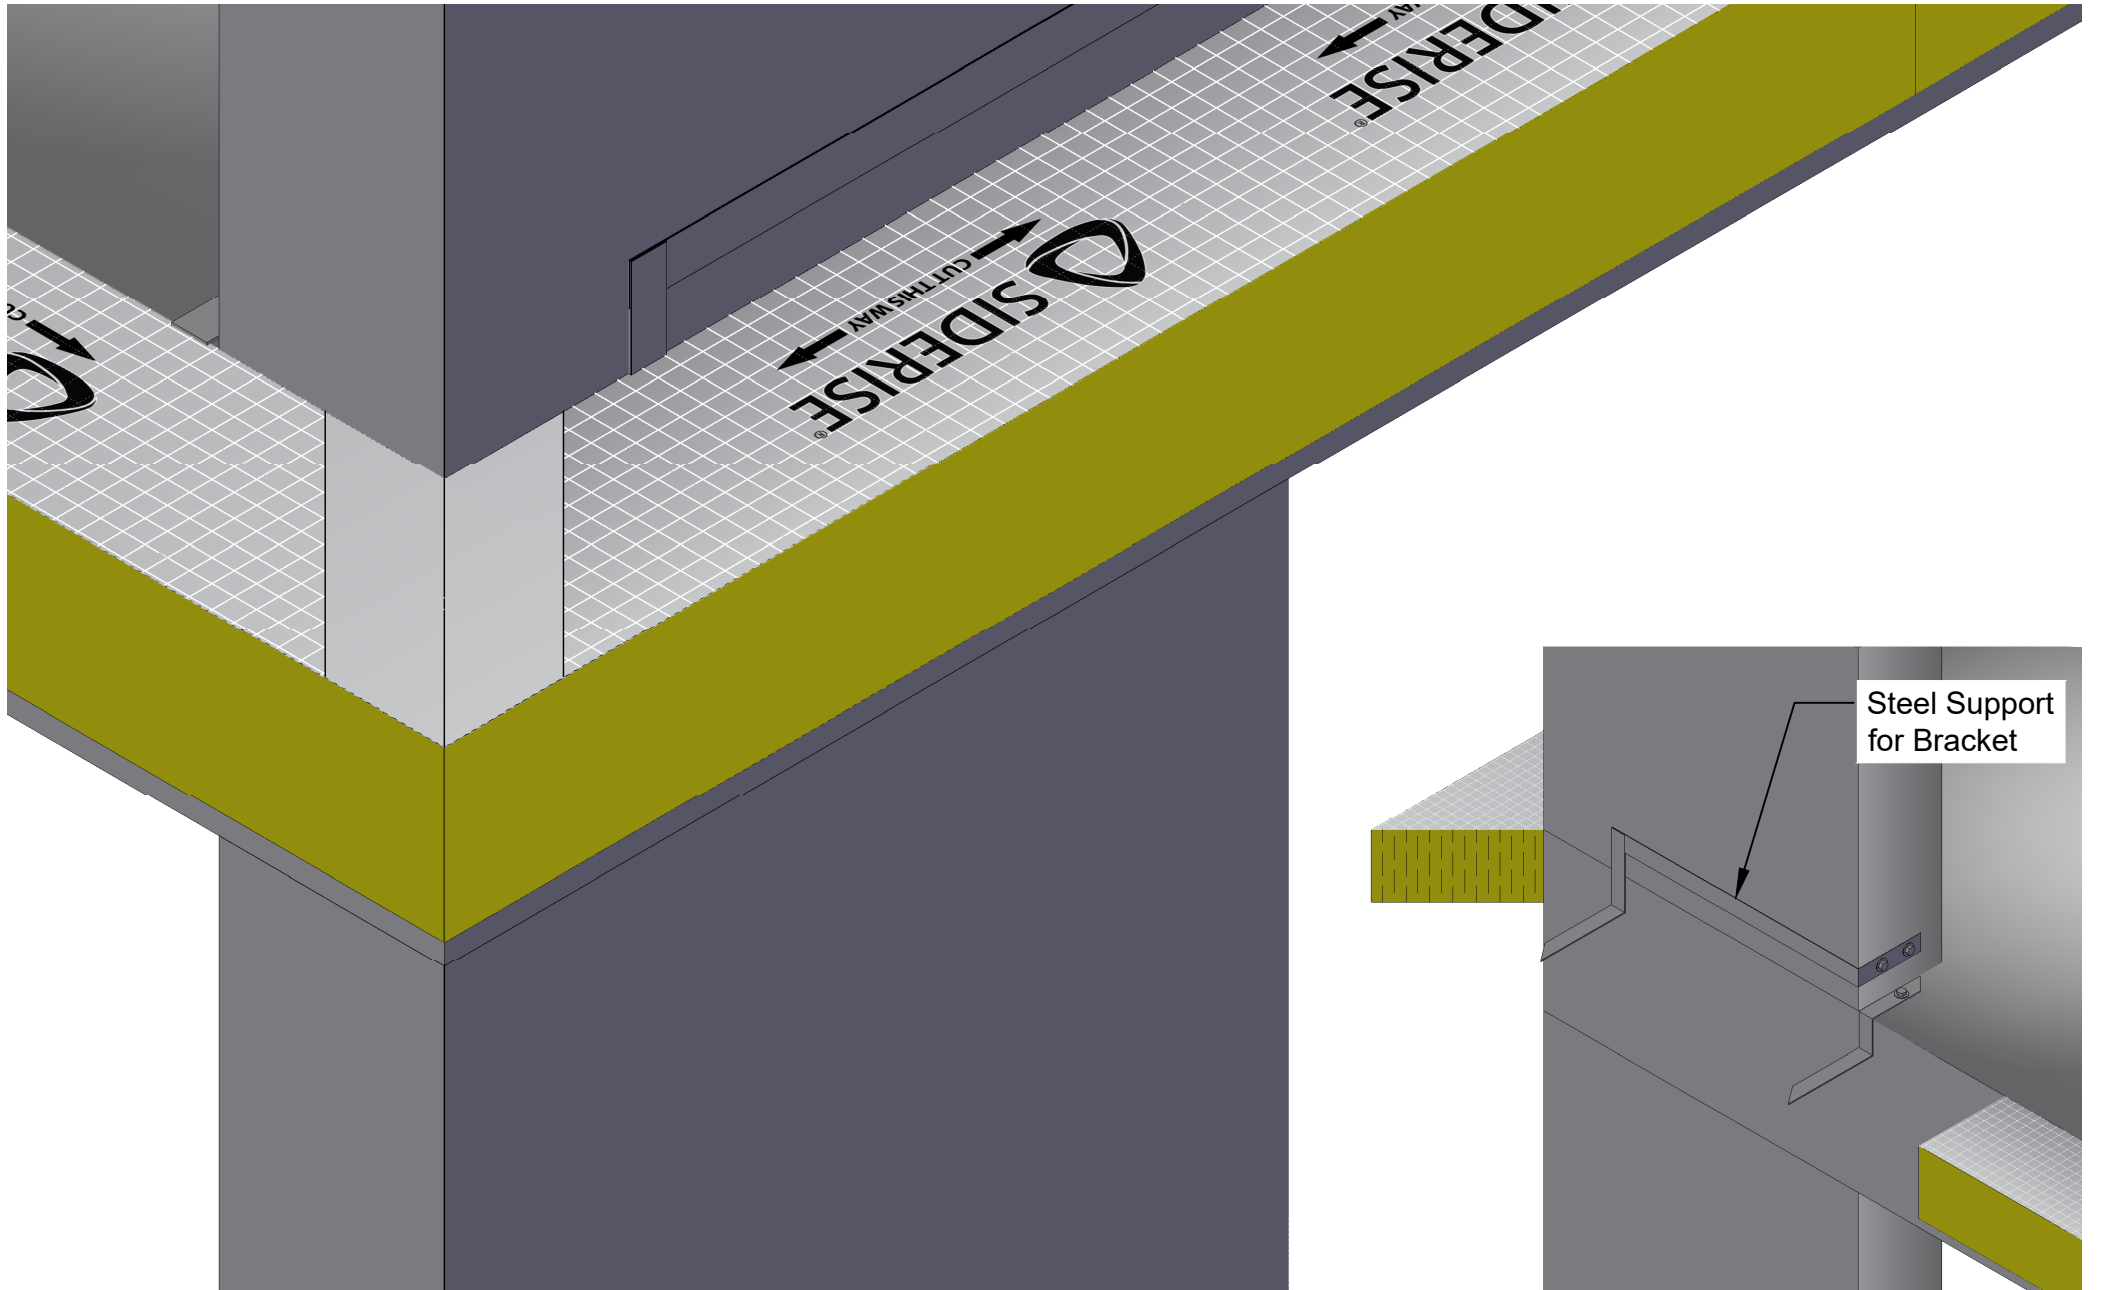

Plan View

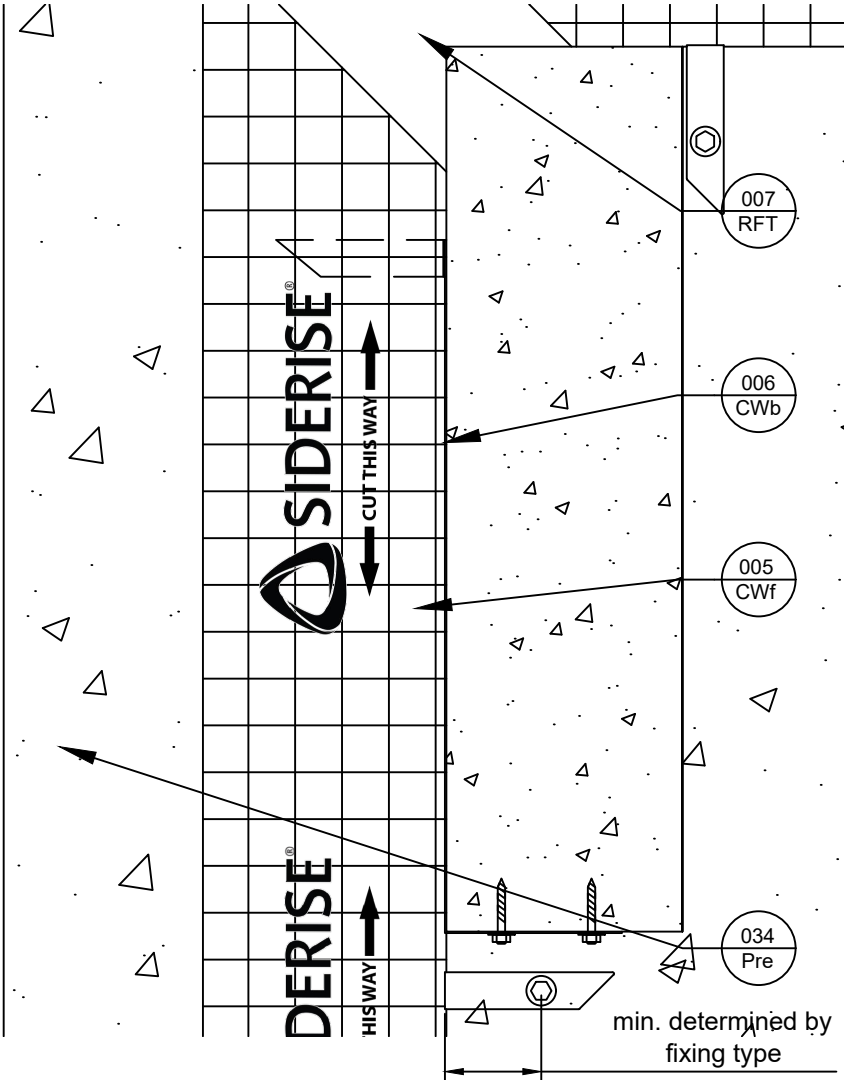

Revisions			
Rev.	Date	By	Description
A	23-07-19	BJC	First Issue
B	30-11-23	BC	Logo Update



Title
CW top of slab, Blade Columns - Precast Panel
Siderise Standard Detail

Sheet
1/1

SSD1943
Date released
30/11/2023

Rev.
B

