

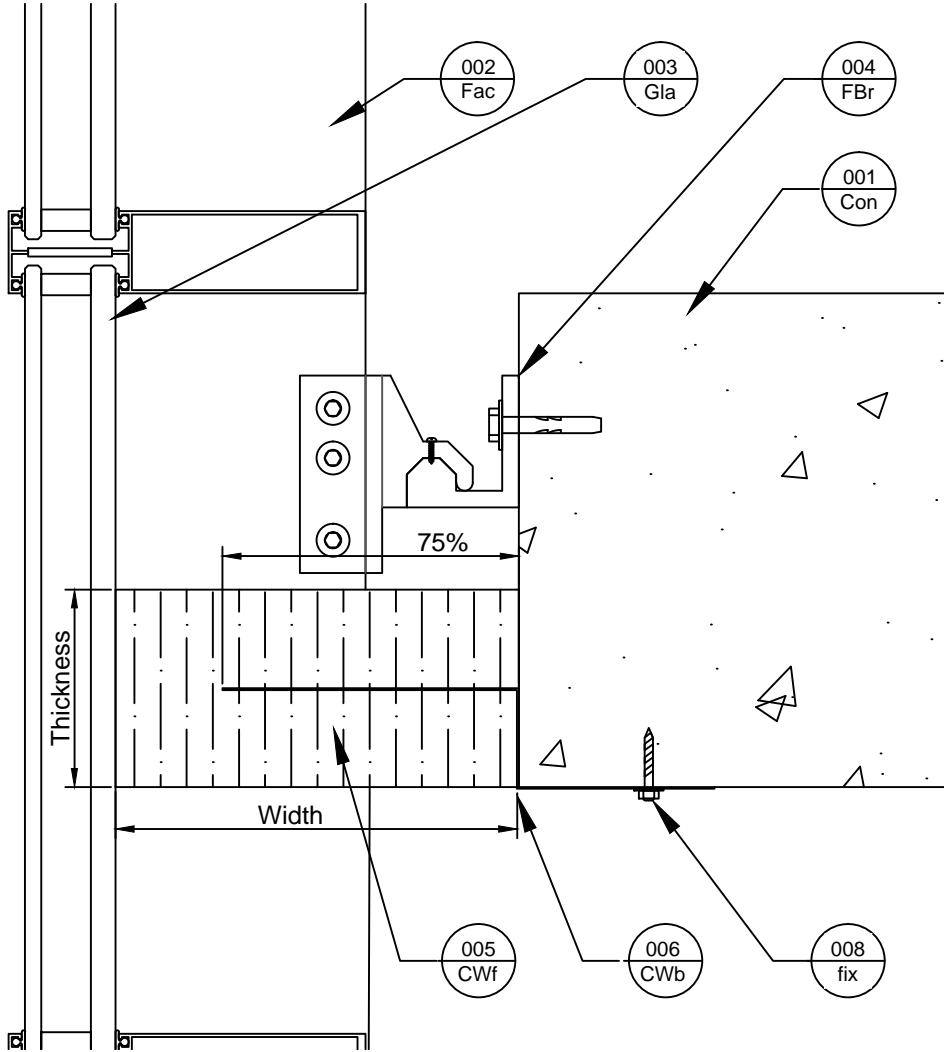


Side View

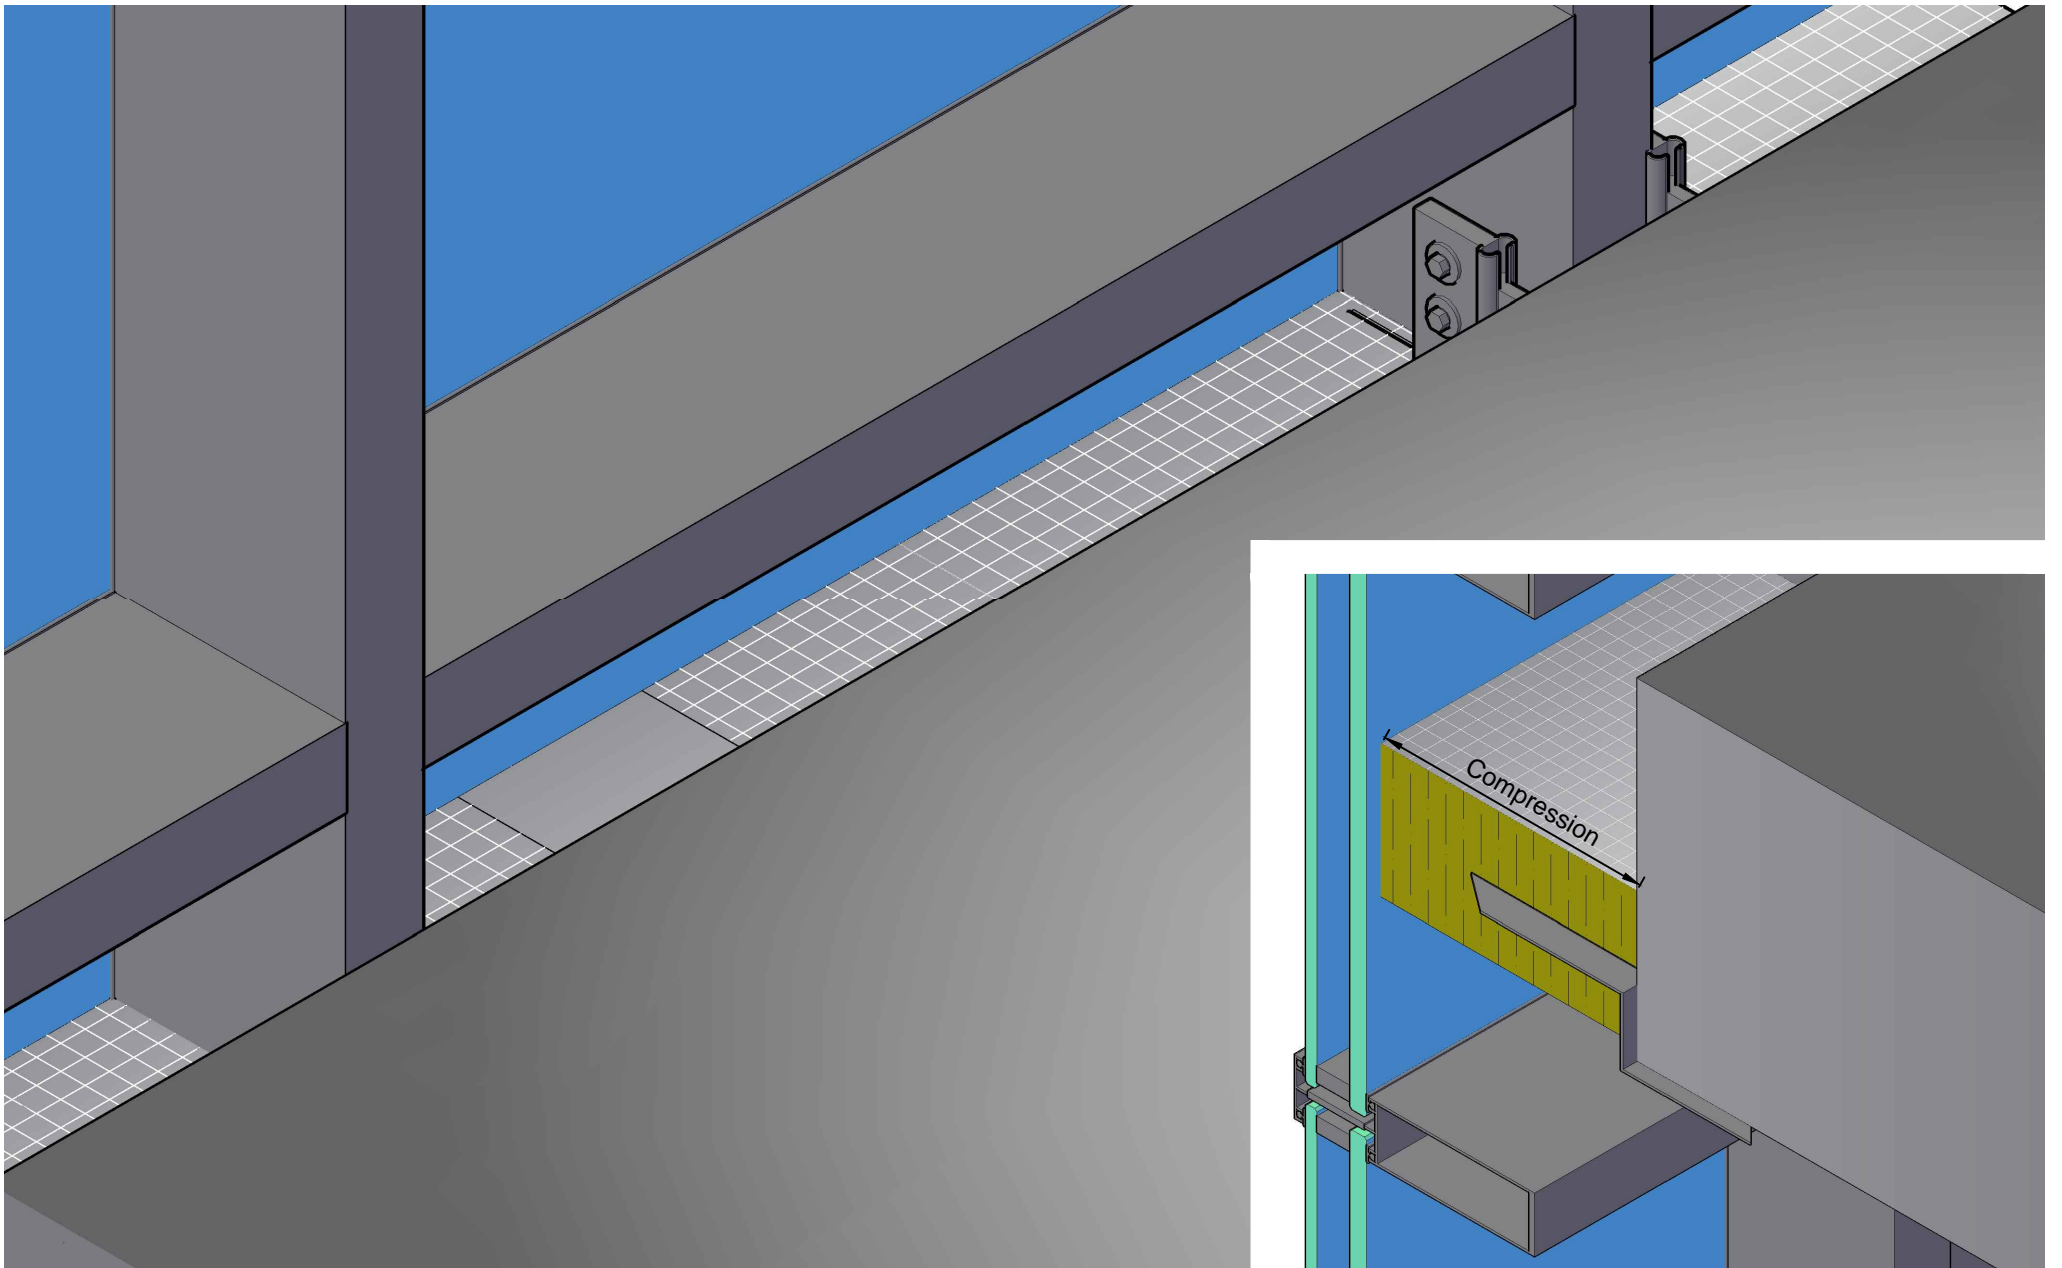

Plan View

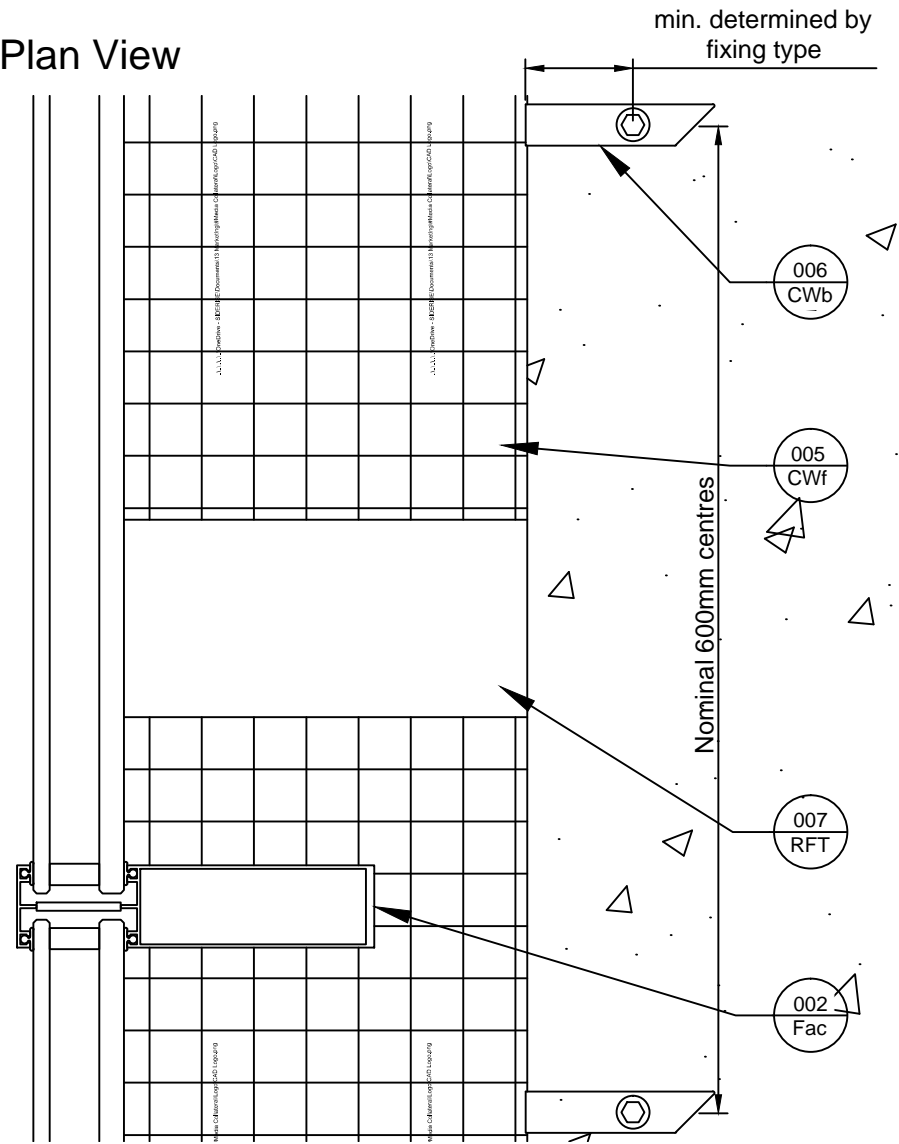

Revisions							
Rev.	Date	By	Description	Rev.	Date	By	Description
A	30-03-23	BC	First Issue	C	08-07-24	BC	Transom locations
B	09-10-23	BC	First Issue				



Title CW-FS horizontal bottom of slab, slab face facade bracket

SSD0006

Rev. **C**

Siderise Standard Detail

Sheet 1/1

Date released 08/07/2024

